

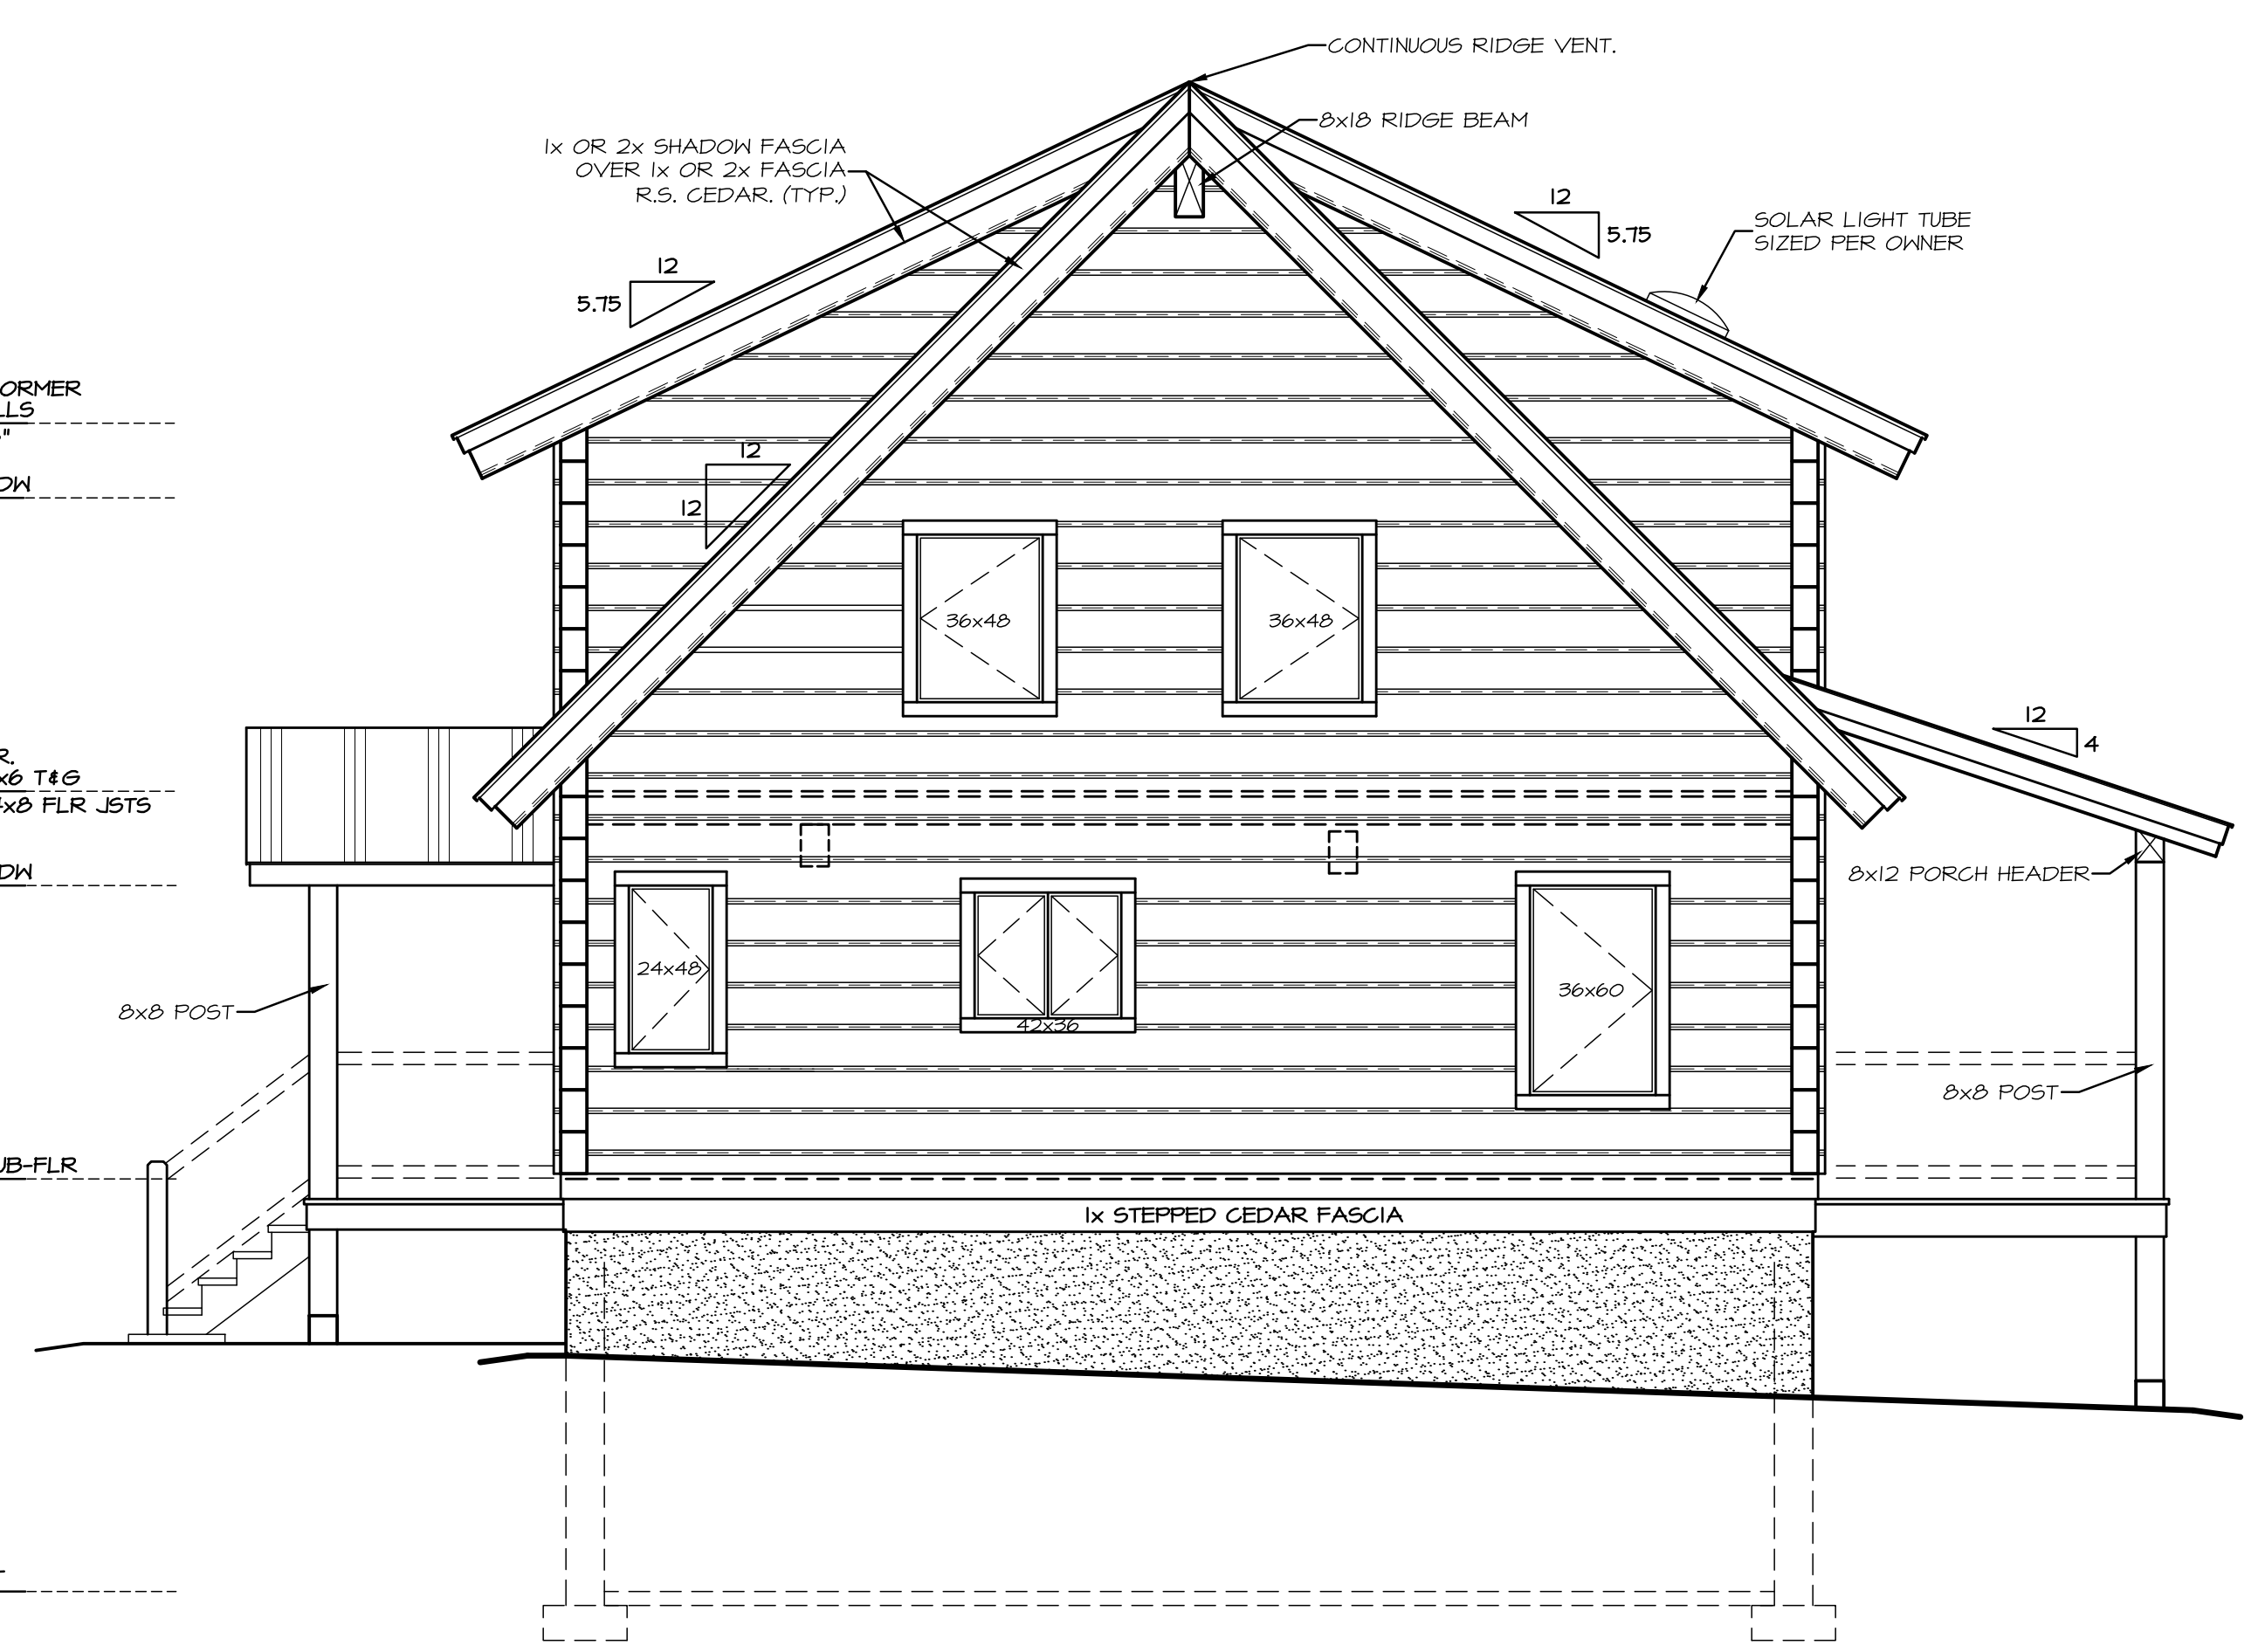




**FRONT ELEVATION**  
SCALE: 1/4" = 1'-0"

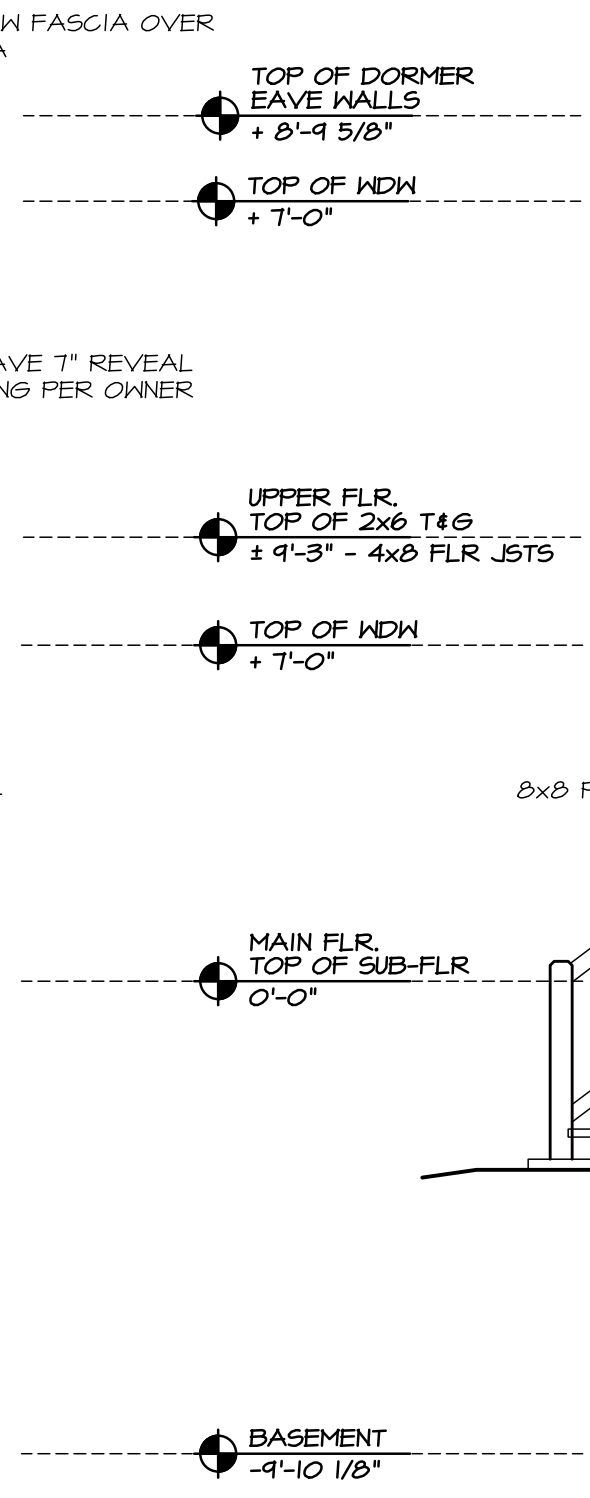

**RIGHT ELEVATION**  
SCALE: 1/4" = 1'-0"

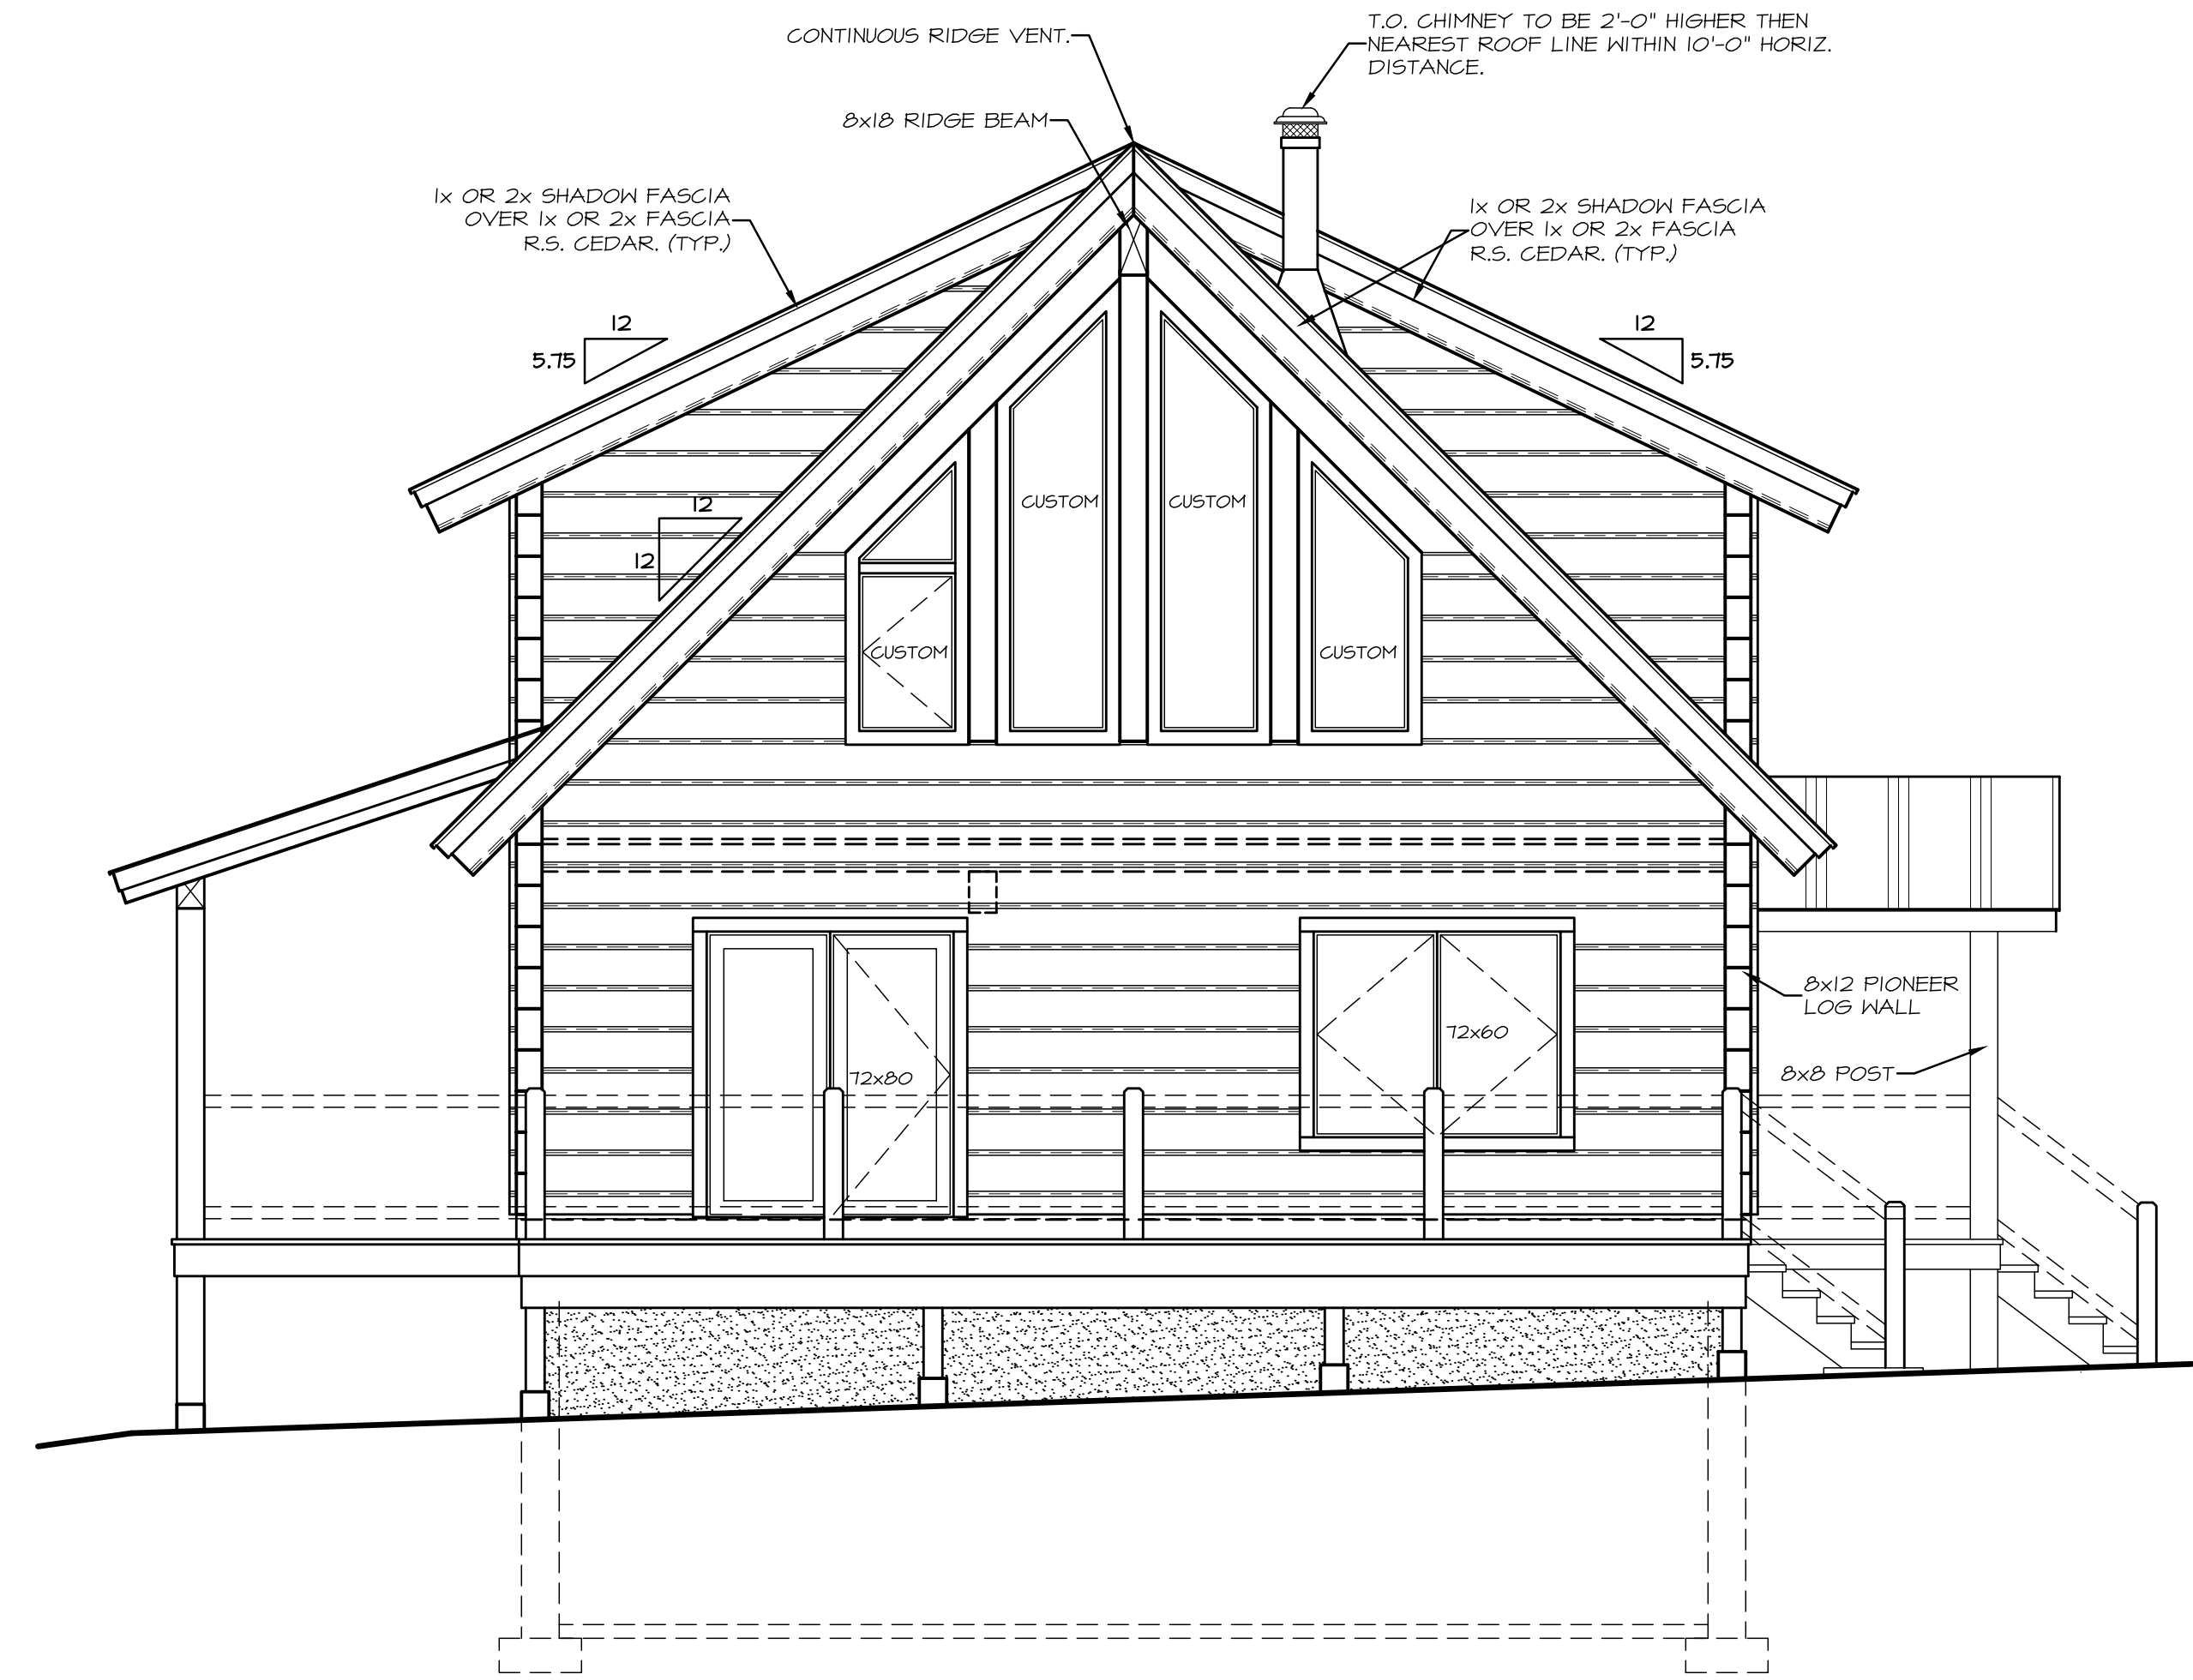

**LEFT ELEVATION**  
SCALE: 1/4" = 1'-0"

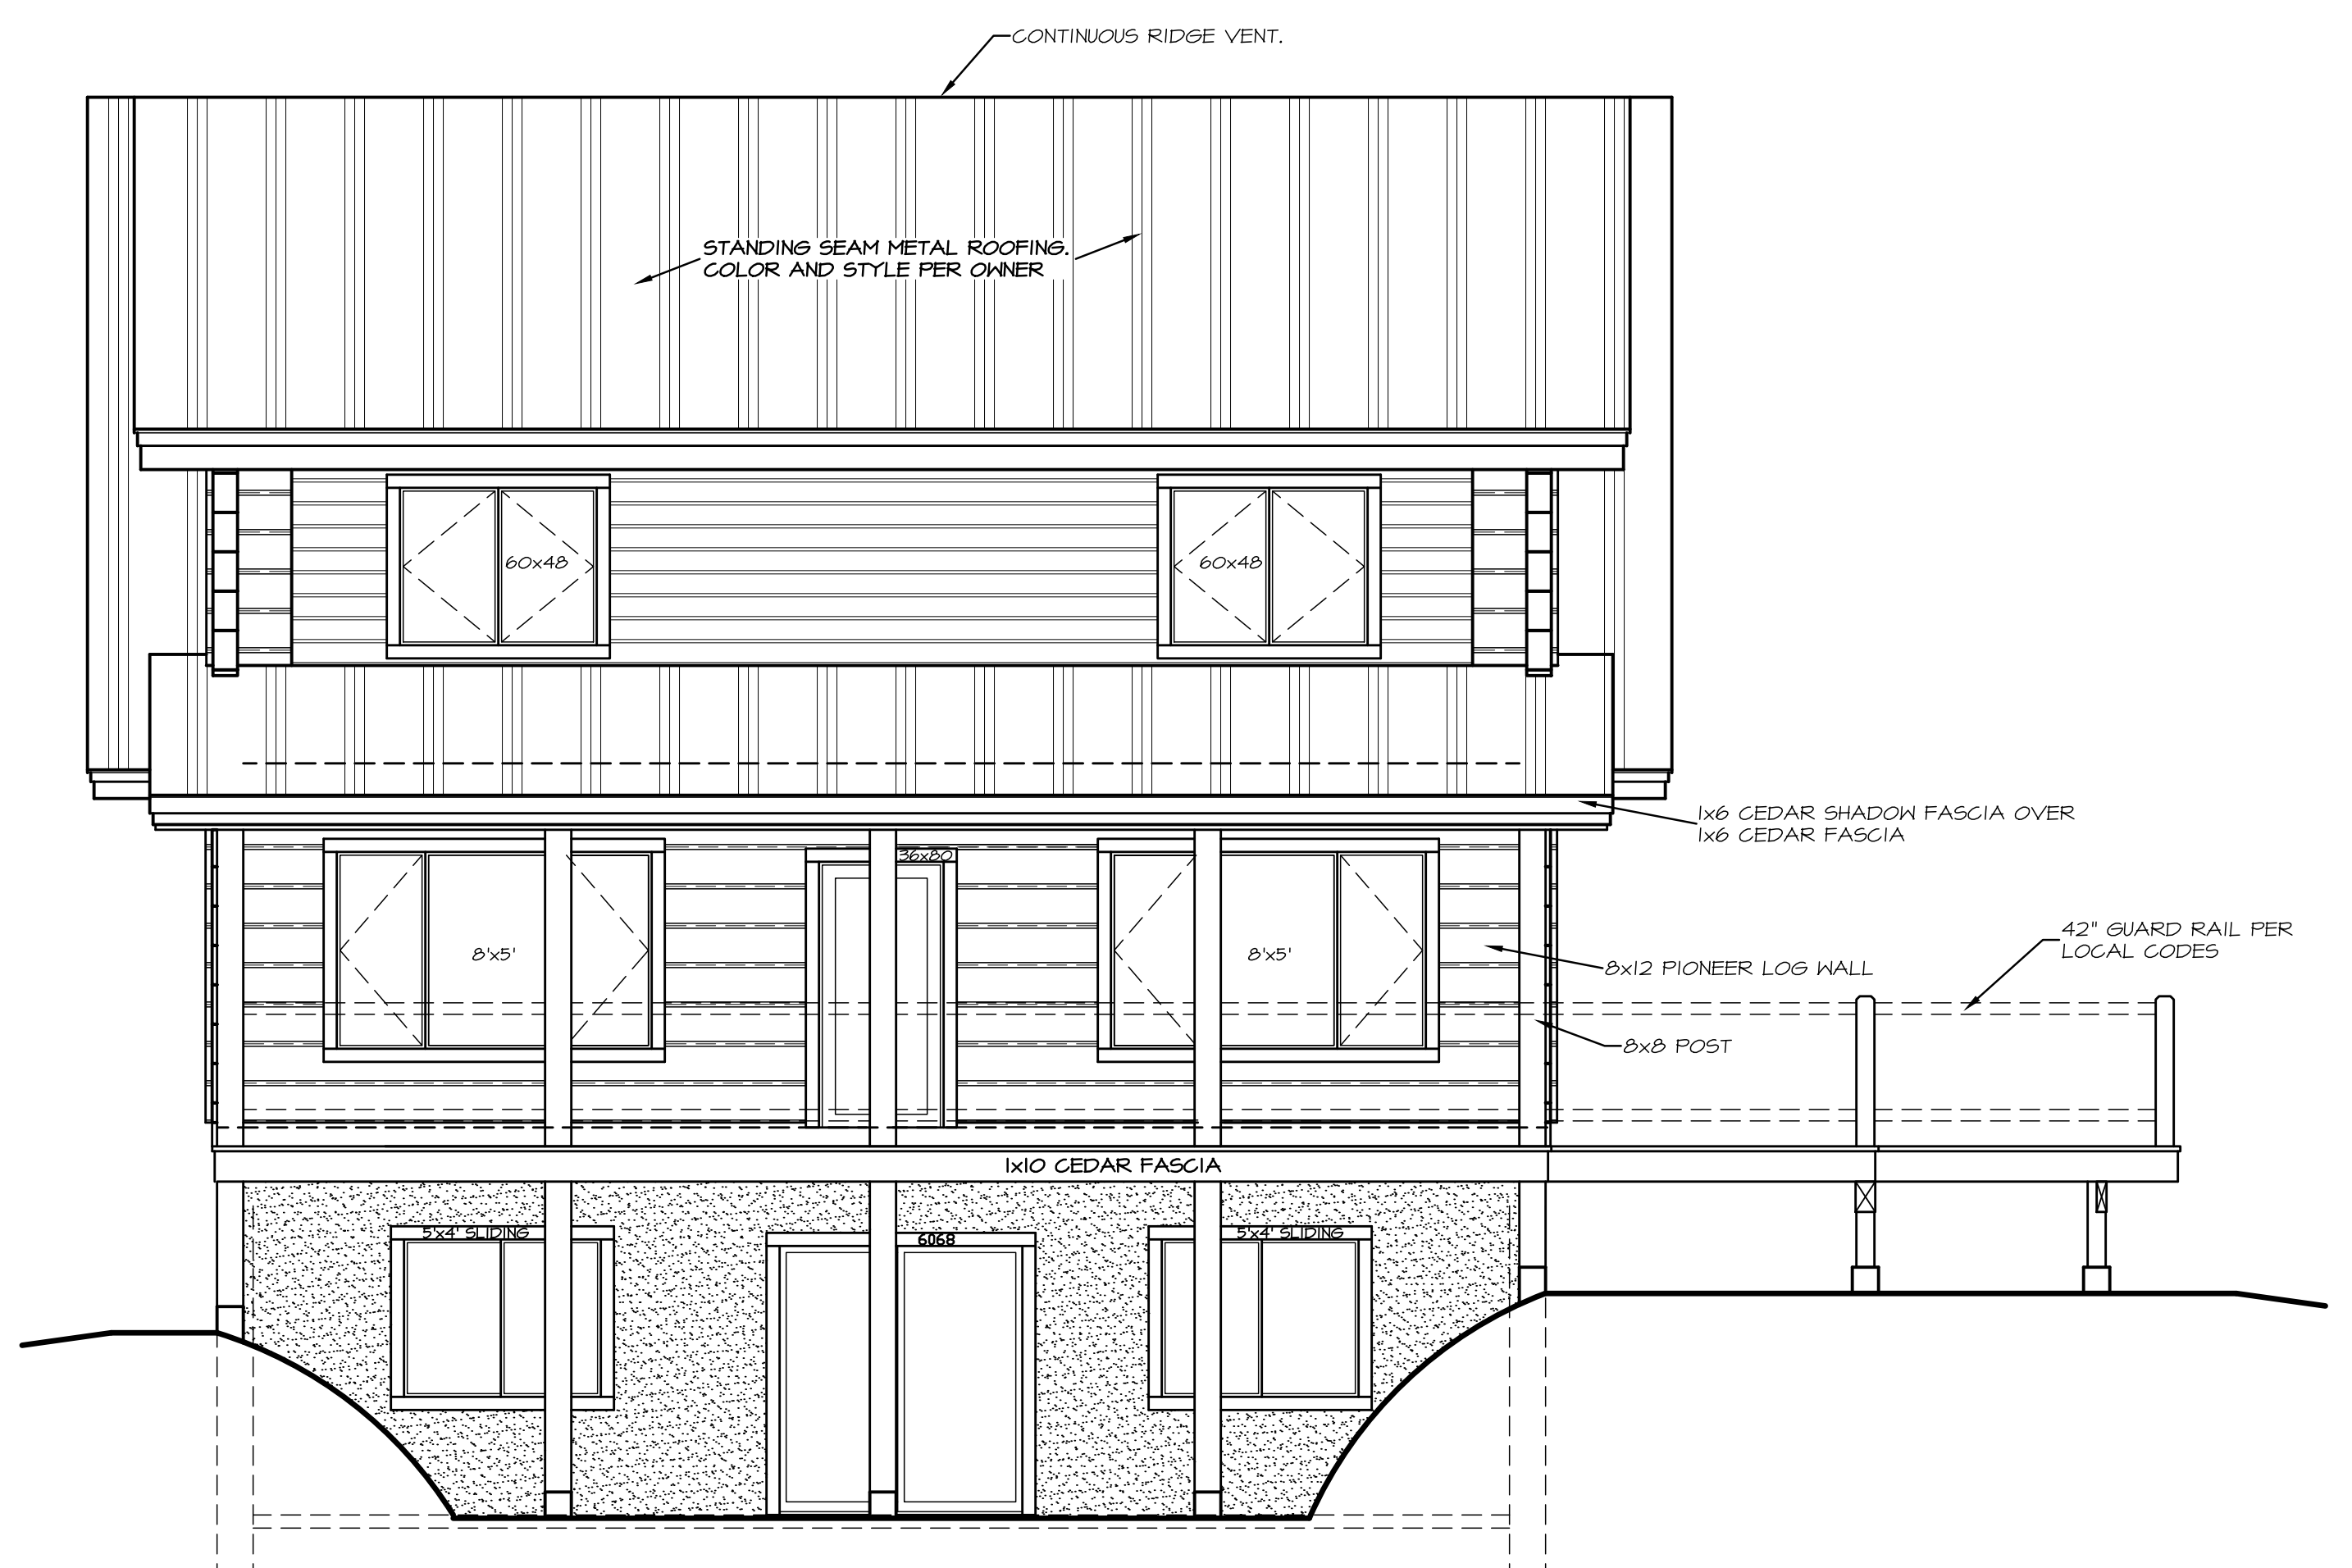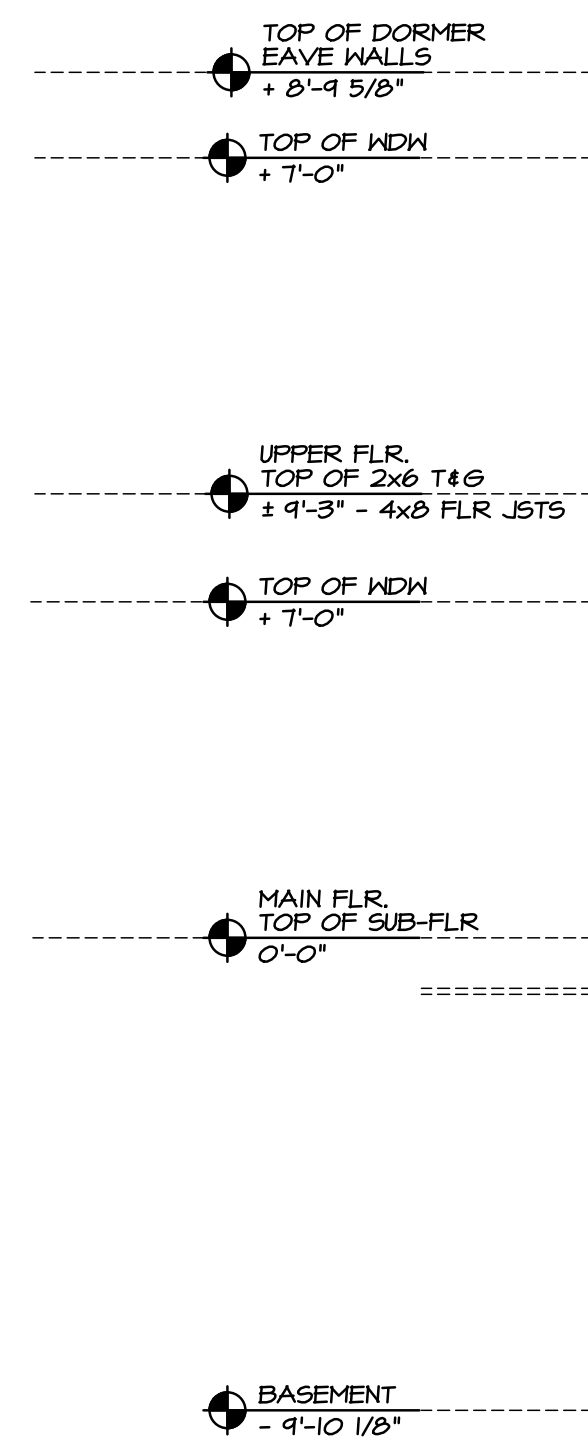

**REAR ELEVATION**  
SCALE: 1/4" = 1'-0"

**CONTRACTOR NOTE:**  
THE SPECIFICATIONS WITHIN THIS PLAN SET ARE ACCURATE AS OF THE MOST RECENT DATE IN THE TITLE BLOCK. HOWEVER IT IS THE CONTRACTOR'S RESPONSIBILITY TO CONFIRM AND VERIFY ALL MEASUREMENTS & SPECIFICATIONS.

DRAWN BY:	REV. 8-13-13
BDL	REV.

ELEVATIONS

**QuickDraw Design**  
BRADLEY D. LETZIG  
brad@quickdrawdesign.net

450 BROTHERS WAY  
CORVALLIS, MT 59828  
Phone # (406) 370-1046  
Fax # (866) 507-2281

DATE	1-25-14
JOB #	21340
LOG SIZE	8x12

SHEET	3
OF	1