

QDD
 QuickDraw Design
 Incorporated
 4256 WINDSER WAY
 HIGHLANDS RANCH
 COLORADO
 PH. 406-310-7046
 brad@quickdrawdesign.net
 www.quickdrawdesign.net


THE DOCKSTEADER RESIDENCE
 MAIN FLOOR PLAN



BUILDING SITE ADDRESS:
 TBD

ARCHITECT OR ENGINEER
 OF RECORD (A.E.O.R.)

The Getaway Cabin

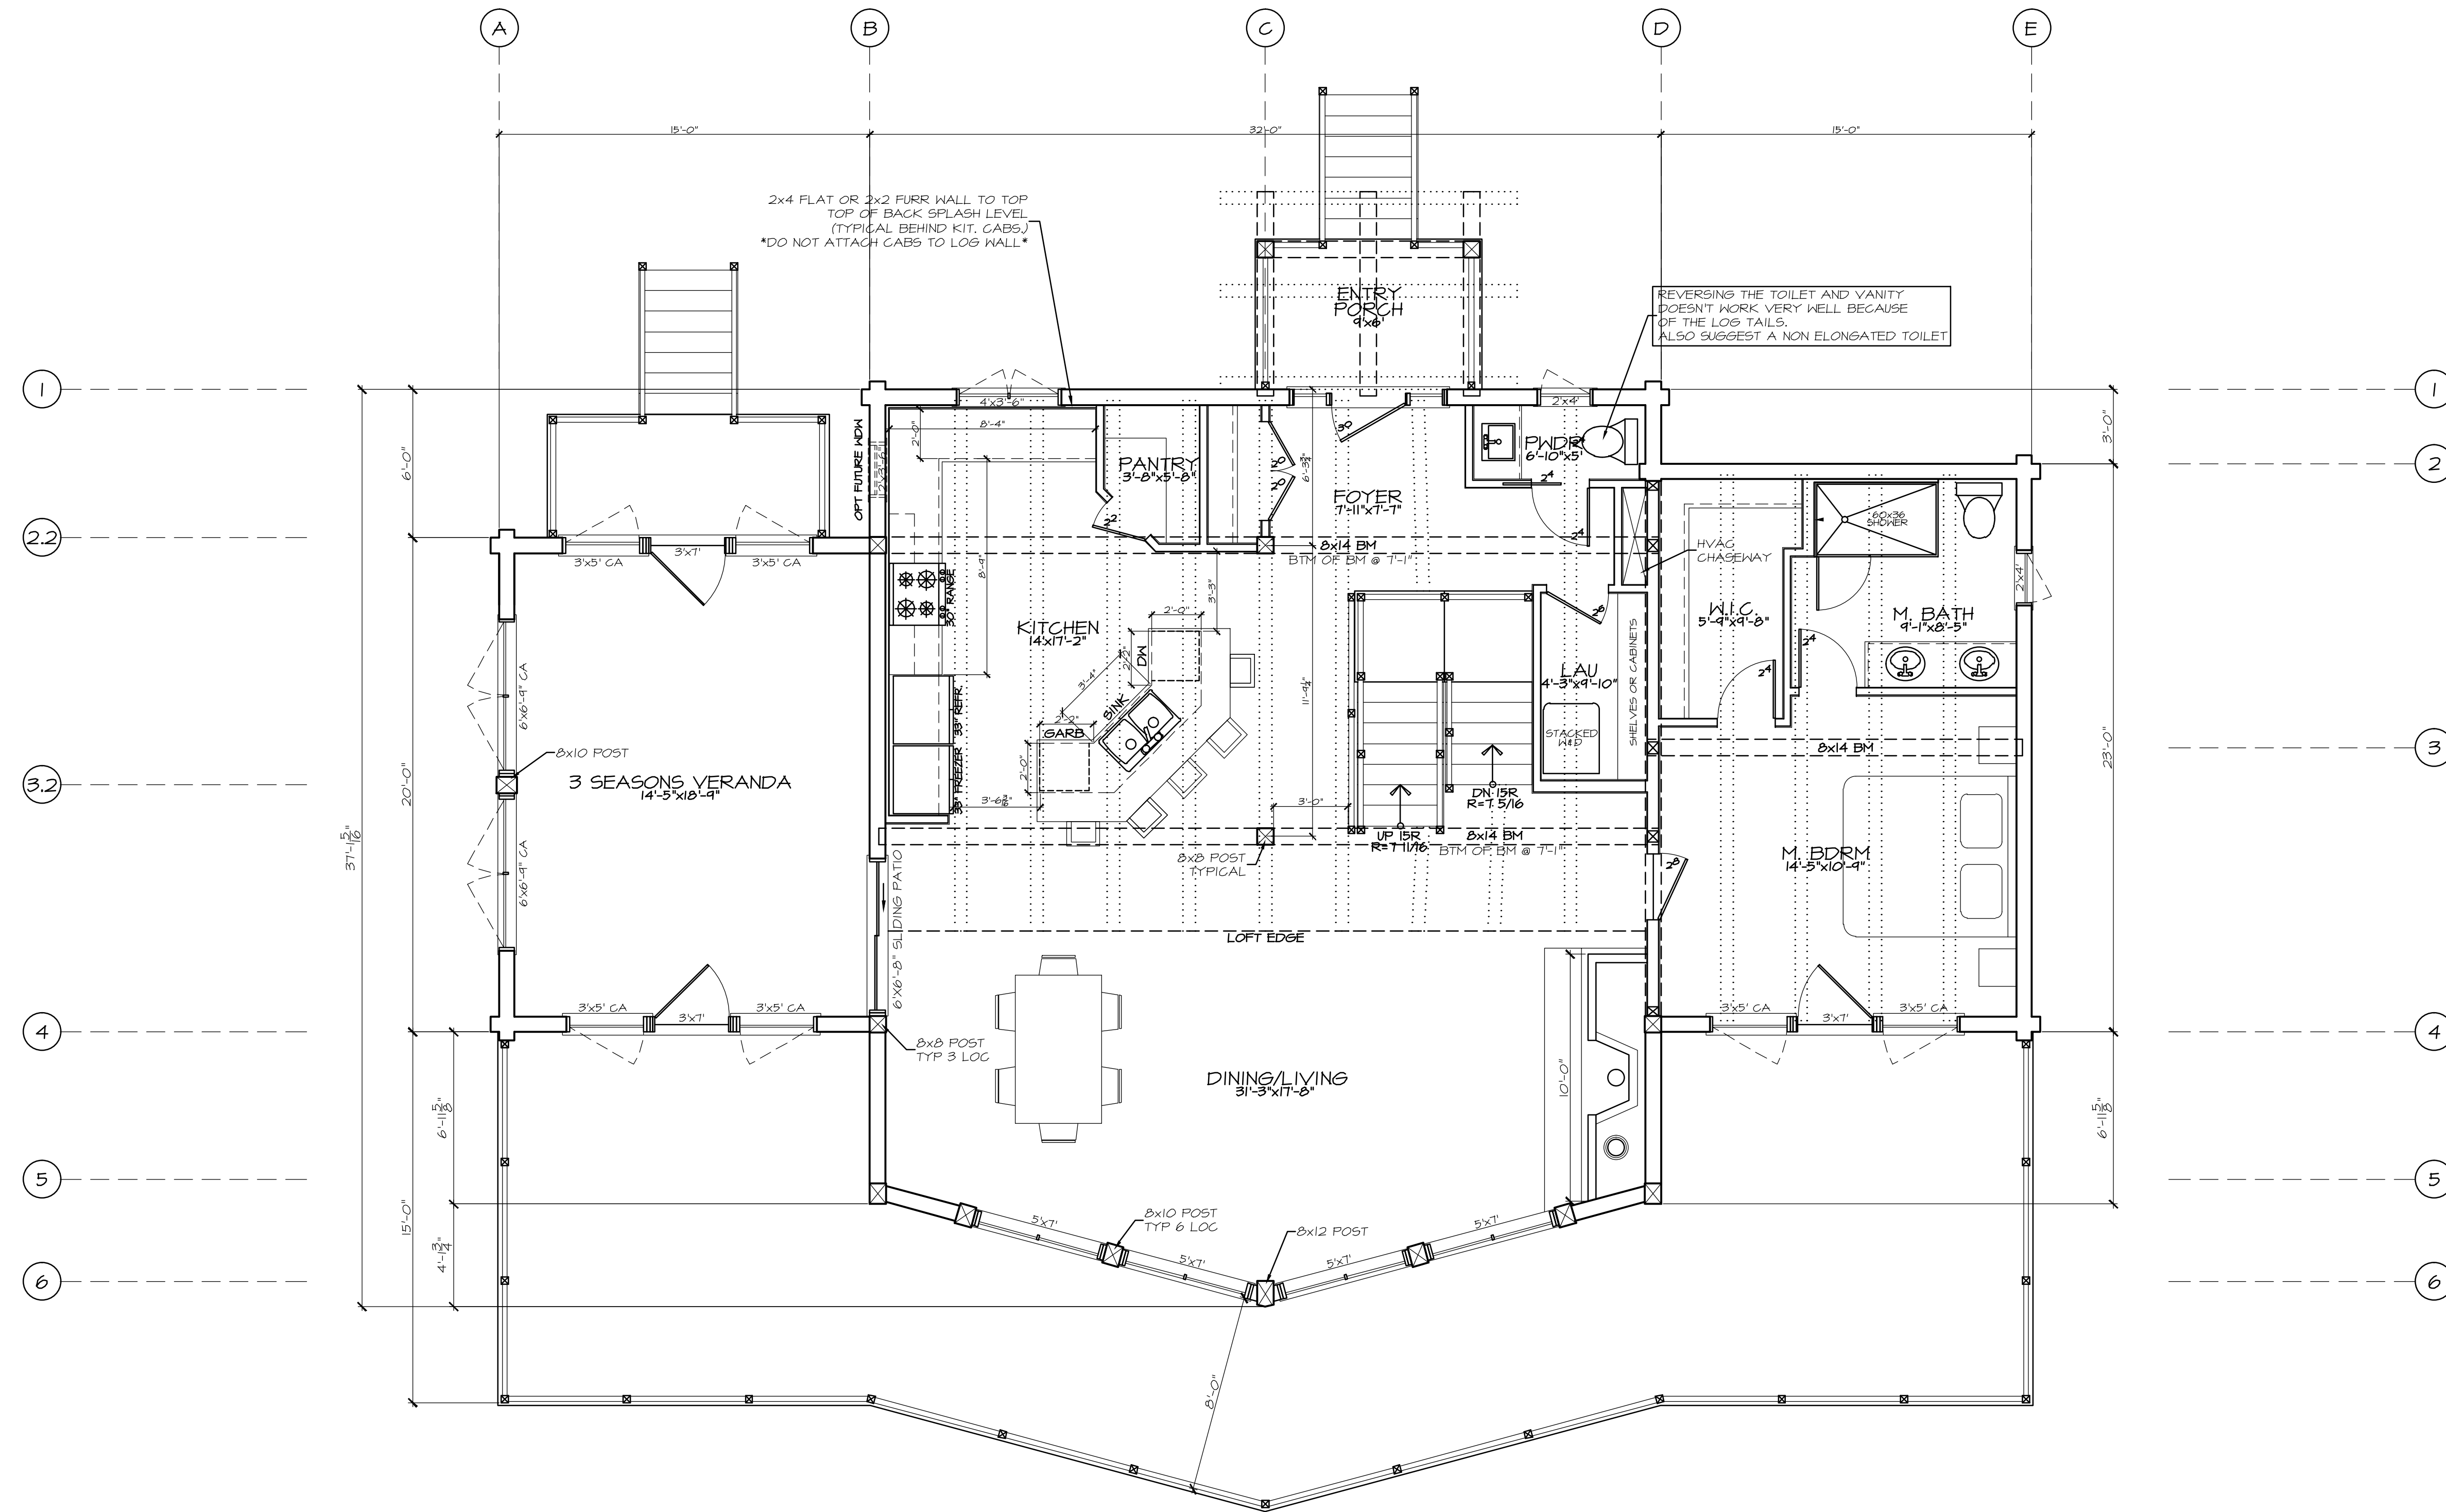


MAIN FLOOR PLAN
 SCALE: 1/4" = 1'-0"

ALL ROOM DIMENSIONS ARE APPROXIMATE
 ACTUAL DIMENSIONS MAY CHANGE IN THE
 FIELD PER HVAC AND PLUMBING WALL
 THICKNESS REQUIREMENTS.

SQUARE FOOTAGE:	
MAIN FLOOR:	1460 SQ. FT.
UPPER FLOOR:	1049 SQ. FT.
BASEMENT:	1447 SQ. FT.
TOTAL:	3956 SQ. FT.
3 SEASONS PORCH:	300 SQ. FT.
WORKSHOP:	298 SQ. FT.
TOTAL UNDER ROOF :	4554 SQ. FT.

REVISIONS		
NO.	BY	DATE
1	BDL	2-14-2020
2	-	2-20-2020
3	-	2-25-2020
4	-	-
JOB NO.		DATE
202001		2-27-20

CONTRACTOR NOTE:
 THE SPECIFICATIONS, WITHIN THIS PLAN SET ARE
 ACCURATE AS OF THE MOST RECENT DATE IN THE
 TITLE BLOCK. HOWEVER IT IS THE CONTRACTORS
 RESPONSIBILITY TO CONFIRM AND VERIFY ALL
 MEASUREMENTS & SPECIFICATIONS.

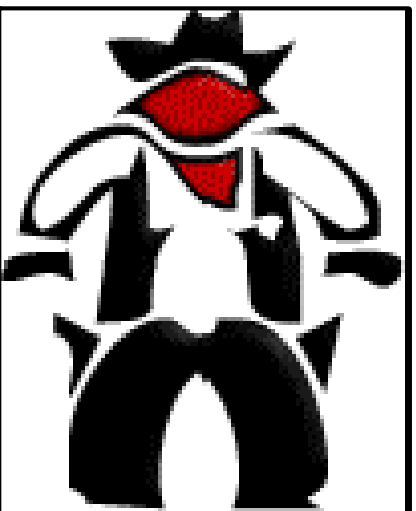

QDD
 QuickDraw Design
 Incorporated
 4256 WINDSER WAY
 HIGHLANDS RANCH
 COLORADO
 PH. 406-370-1046
 brad@quickdrawdesign.net
 www.quickdrawdesign.net

THE DOCKSTEADER RESIDENCE
 UPPER FLOOR PLAN




BUILDING SITE ADDRESS:
 TBD

ARCHITECT OR ENGINEER
 OF RECORD (A.E.O.R.)

REVISIONS		
NO.	BY	DATE
1	BDL	2-14-2020
2	-	2-20-2020
3	-	2-25-2020
4	-	-

JOB NO.	DATE
202001	2-27-20

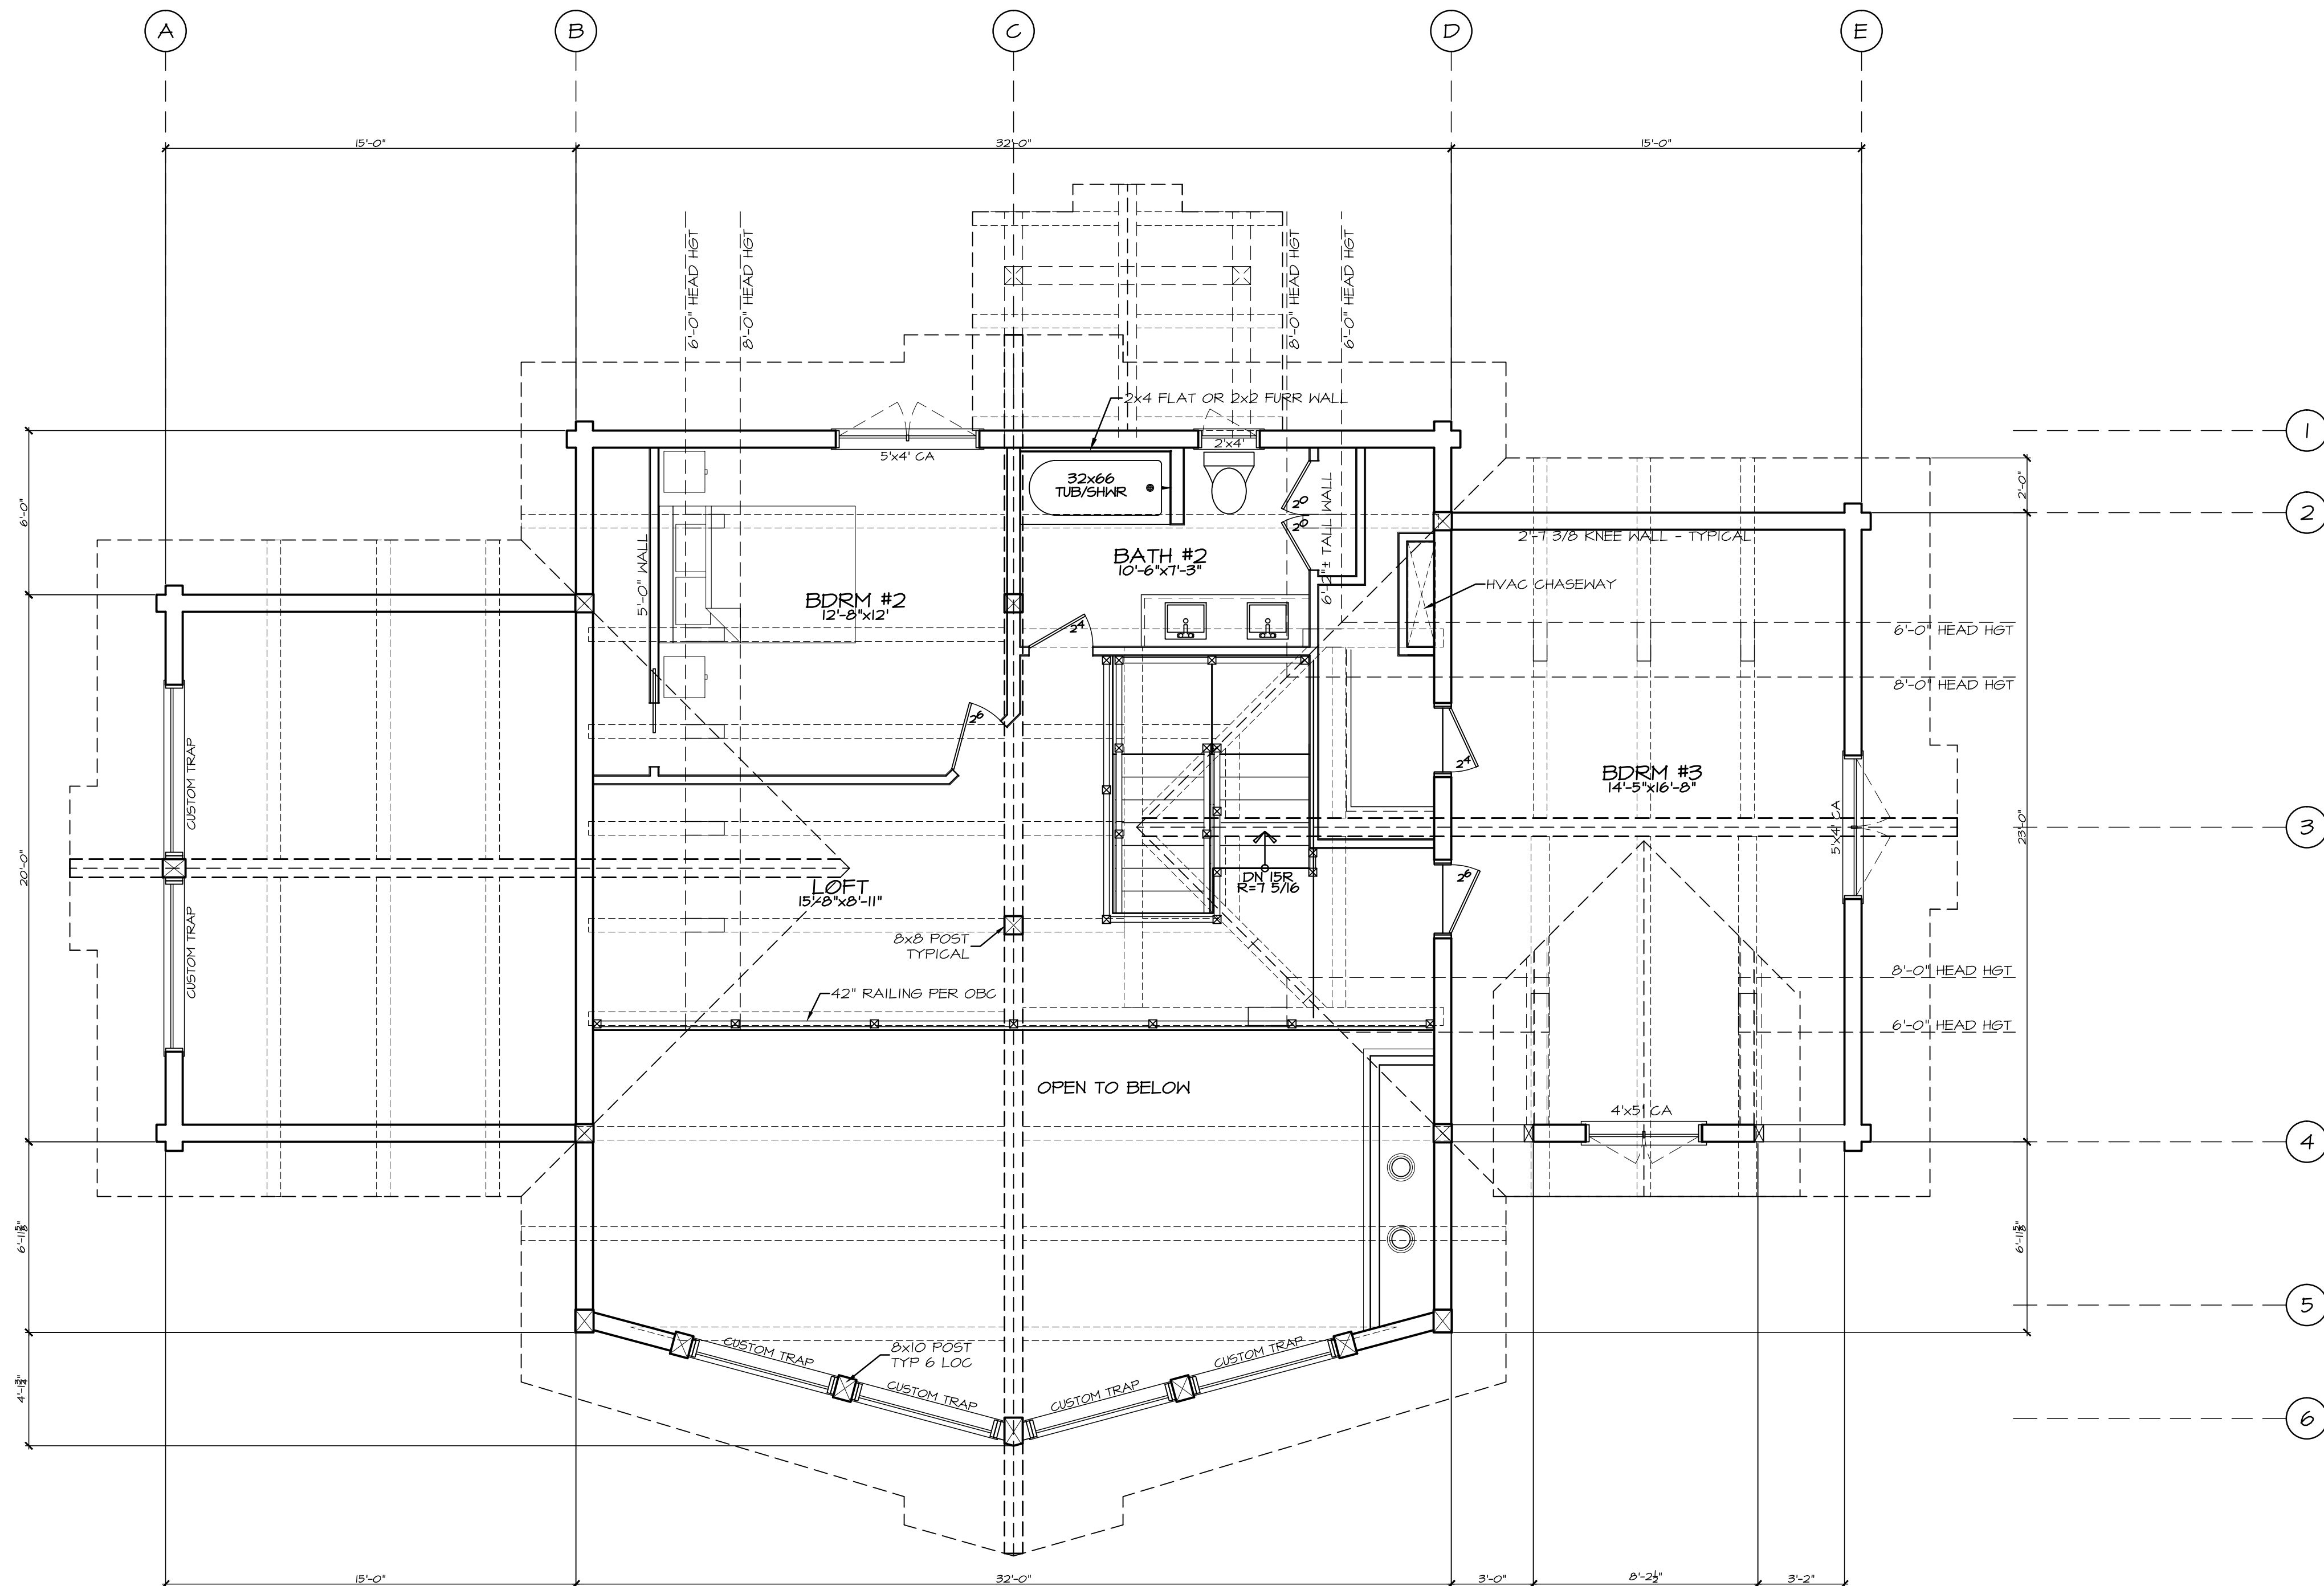


UPPER FLOOR PLAN
 SCALE: 1/4" = 1'-0"

The Getaway Cabin

ALL ROOM DIMENSIONS ARE APPROXIMATE
 ACTUAL DIMENSIONS MAY CHANGE IN THE
 FIELD PER HVAC AND PLUMBING WALL
 THICKNESS REQUIREMENTS.

SQUARE FOOTAGE:	
MAIN FLOOR:	1460 SQ. FT.
UPPER FLOOR:	1049 SQ. FT.
BASEMENT:	1447 SQ. FT.
TOTAL:	3956 SQ. FT.
3 SEASONS PORCH:	300 SQ. FT.
WORKSHOP:	298 SQ. FT.
TOTAL UNDER ROOF :	4554 SQ. FT.

CONTRACTOR NOTE:
 THE SPECIFICATIONS, WITHIN THIS PLAN SET ARE
 ACCURATE AS OF THE MOST RECENT DATE IN THE
 TITLE BLOCK. HOWEVER IT IS THE CONTRACTORS
 RESPONSIBILITY TO CONFIRM AND VERIFY ALL
 MEASUREMENTS & SPECIFICATIONS.

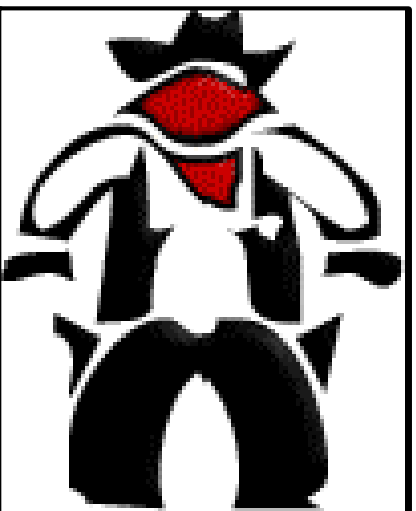

QDD
QuickDraw Design
Incorporated
4256 WINDSER WAY
HIGHLANDS RANCH
COLORADO

PH. 406-370-7046

brad@quickdrawdesign.net
www.quickdrawdesign.net

THE DOCKSTEADER RESIDENCE
BASEMENT FLOOR PLAN



LOS HOMES LTD.

BUILDING SITE ADDRESS:

TBD


ARCHITECT OR ENGINEER
OF RECORD (A.E.O.R.)

REVISIONS

NO.	BY	DATE
1	BDL	2-14-2020
2	-	2-20-2020
3	-	2-25-2020
4	-	-

JOB NO.	DATE
202001	2-27-20

SHEET

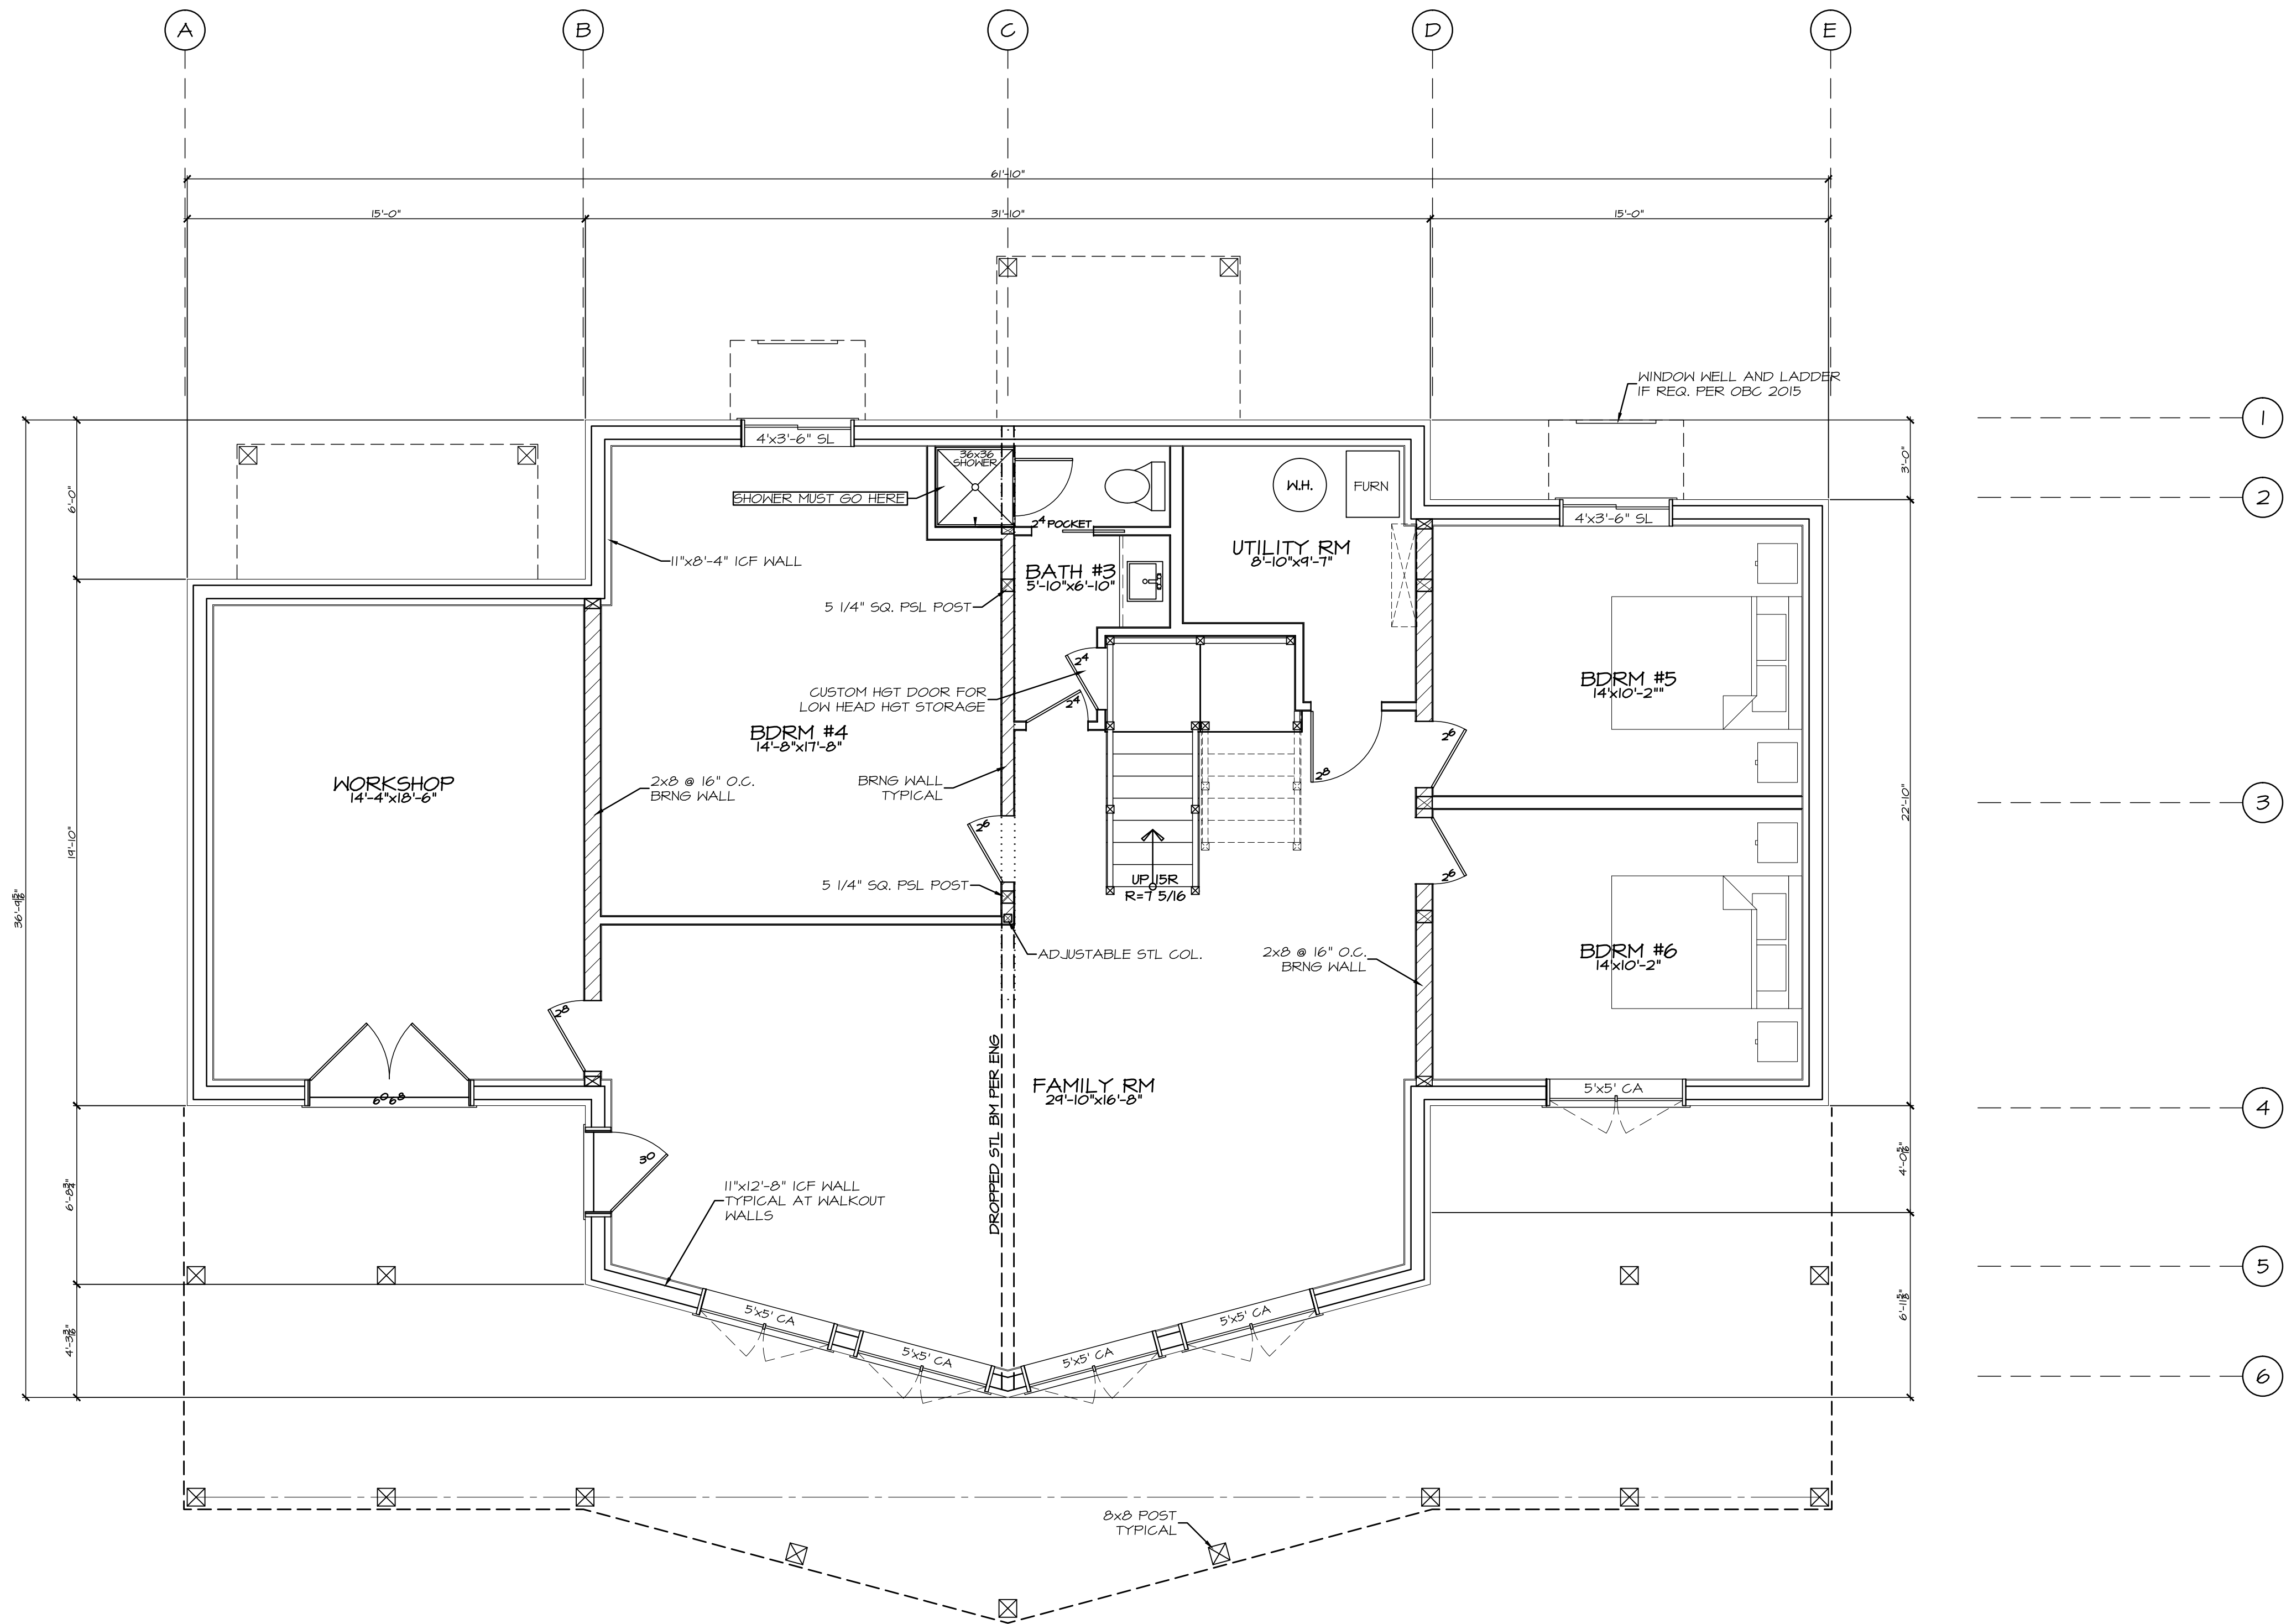


BASEMENT FLOOR PLAN
SCALE: 1/4" = 1'-0"

The Getaway Cabin

ALL ROOM DIMENSIONS ARE APPROXIMATE
ACTUAL DIMENSIONS MAY CHANGE IN THE
FIELD PER HVAC AND PLUMBING WALL
THICKNESS REQUIREMENTS.

SQUARE FOOTAGE:	
MAIN FLOOR:	1460 SQ. FT.
UPPER FLOOR:	1049 SQ. FT.
BASEMENT:	1447 SQ. FT.
TOTAL:	3956 SQ. FT.
3 SEASONS PORCH:	300 SQ. FT.
WORKSHOP:	298 SQ. FT.
TOTAL UNDER ROOF :	4554 SQ. FT.

CONTRACTOR NOTE:
THE SPECIFICATIONS, WITHIN THIS PLAN SET ARE
ACCURATE AS OF THE MOST RECENT DATE IN THE
TITLE BLOCK. HOWEVER IT IS THE CONTRACTORS
RESPONSIBILITY TO CONFIRM AND VERIFY ALL
MEASUREMENTS & SPECIFICATIONS.

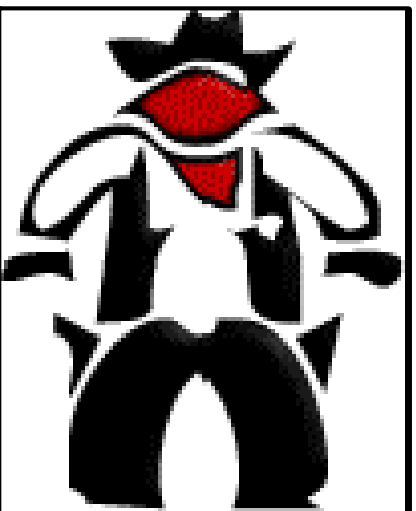

QDD
 QuickDraw Design
 Incorporated
 4256 WINDSER WAY
 HIGHLANDS RANCH
 COLORADO
 PH. 406-370-7046
 brad@quickdrawdesign.net
 www.quickdrawdesign.net

THE DOCKSTEADER RESIDENCE
 ELEVATIONS



BUILDING SITE ADDRESS:
 TBD

ARCHITECT OR ENGINEER
 OF RECORD (A.E.O.R.)

REVISIONS		
NO.	BY	DATE
1	BDL	2-14-2020
2	-	2-20-2020
3	-	2-25-2020
4	-	-

JOB NO. 202001
 DATE 2-27-20

SHEET
 4 OF 5



REAR ELEVATION
 SCALE: 1/4" = 1'-0"




RIGHT SIDE ELEVATION
 SCALE: 1/4" = 1'-0"

APPROXIMATE FINAL GRADE SHOWN. ACTUAL FINAL GRADE TO BE DETERMINED ON SITE PER OWNER & BUILDER. 5% SLOPE AWAY FROM STRUCTURE PER CODE.

THESE ELEVATIONS ARE GRAPHIC REPRESENTATIONS ONLY. REFER TO BUILDING SECTION PAGE(S) FOR ELEVATION DIMENSIONS, DETAILS & WALL HEIGHTS.

CONTRACTOR NOTE:
 THE SPECIFICATIONS, WITHIN THIS PLAN SET ARE ACCURATE AS OF THE MOST RECENT DATE IN THE TITLE BLOCK. HOWEVER IT IS THE CONTRACTORS RESPONSIBILITY TO CONFIRM AND VERIFY ALL MEASUREMENTS & SPECIFICATIONS.

The Getaway Cabin

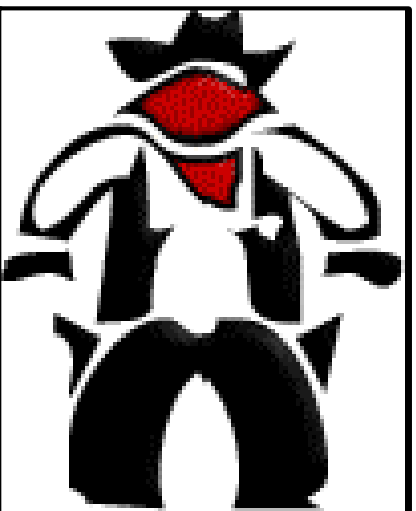

QDD
QuickDraw Design
Incorporated
4256 WINDSER WAY
HIGHLANDS RANCH
COLORADO

PH. 406-370-7046

brad@quickdrawdesign.net
www.quickdrawdesign.net

THE DOCKSTEADER RESIDENCE
ELEVATIONS



LOG HOMES LTD

BUILDING SITE ADDRESS:

TBD

ARCHITECT OR ENGINEER
OF RECORD (A.E.O.R.)


REVISIONS		
NO.	BY	DATE
1	BDL	2-14-2020
2	-	2-20-2020
3	-	2-25-2020
4	-	-

JOB NO.	DATE
202001	2-27-20

SHEET



FRONT ELEVATION
SCALE: 1/4" = 1'-0"

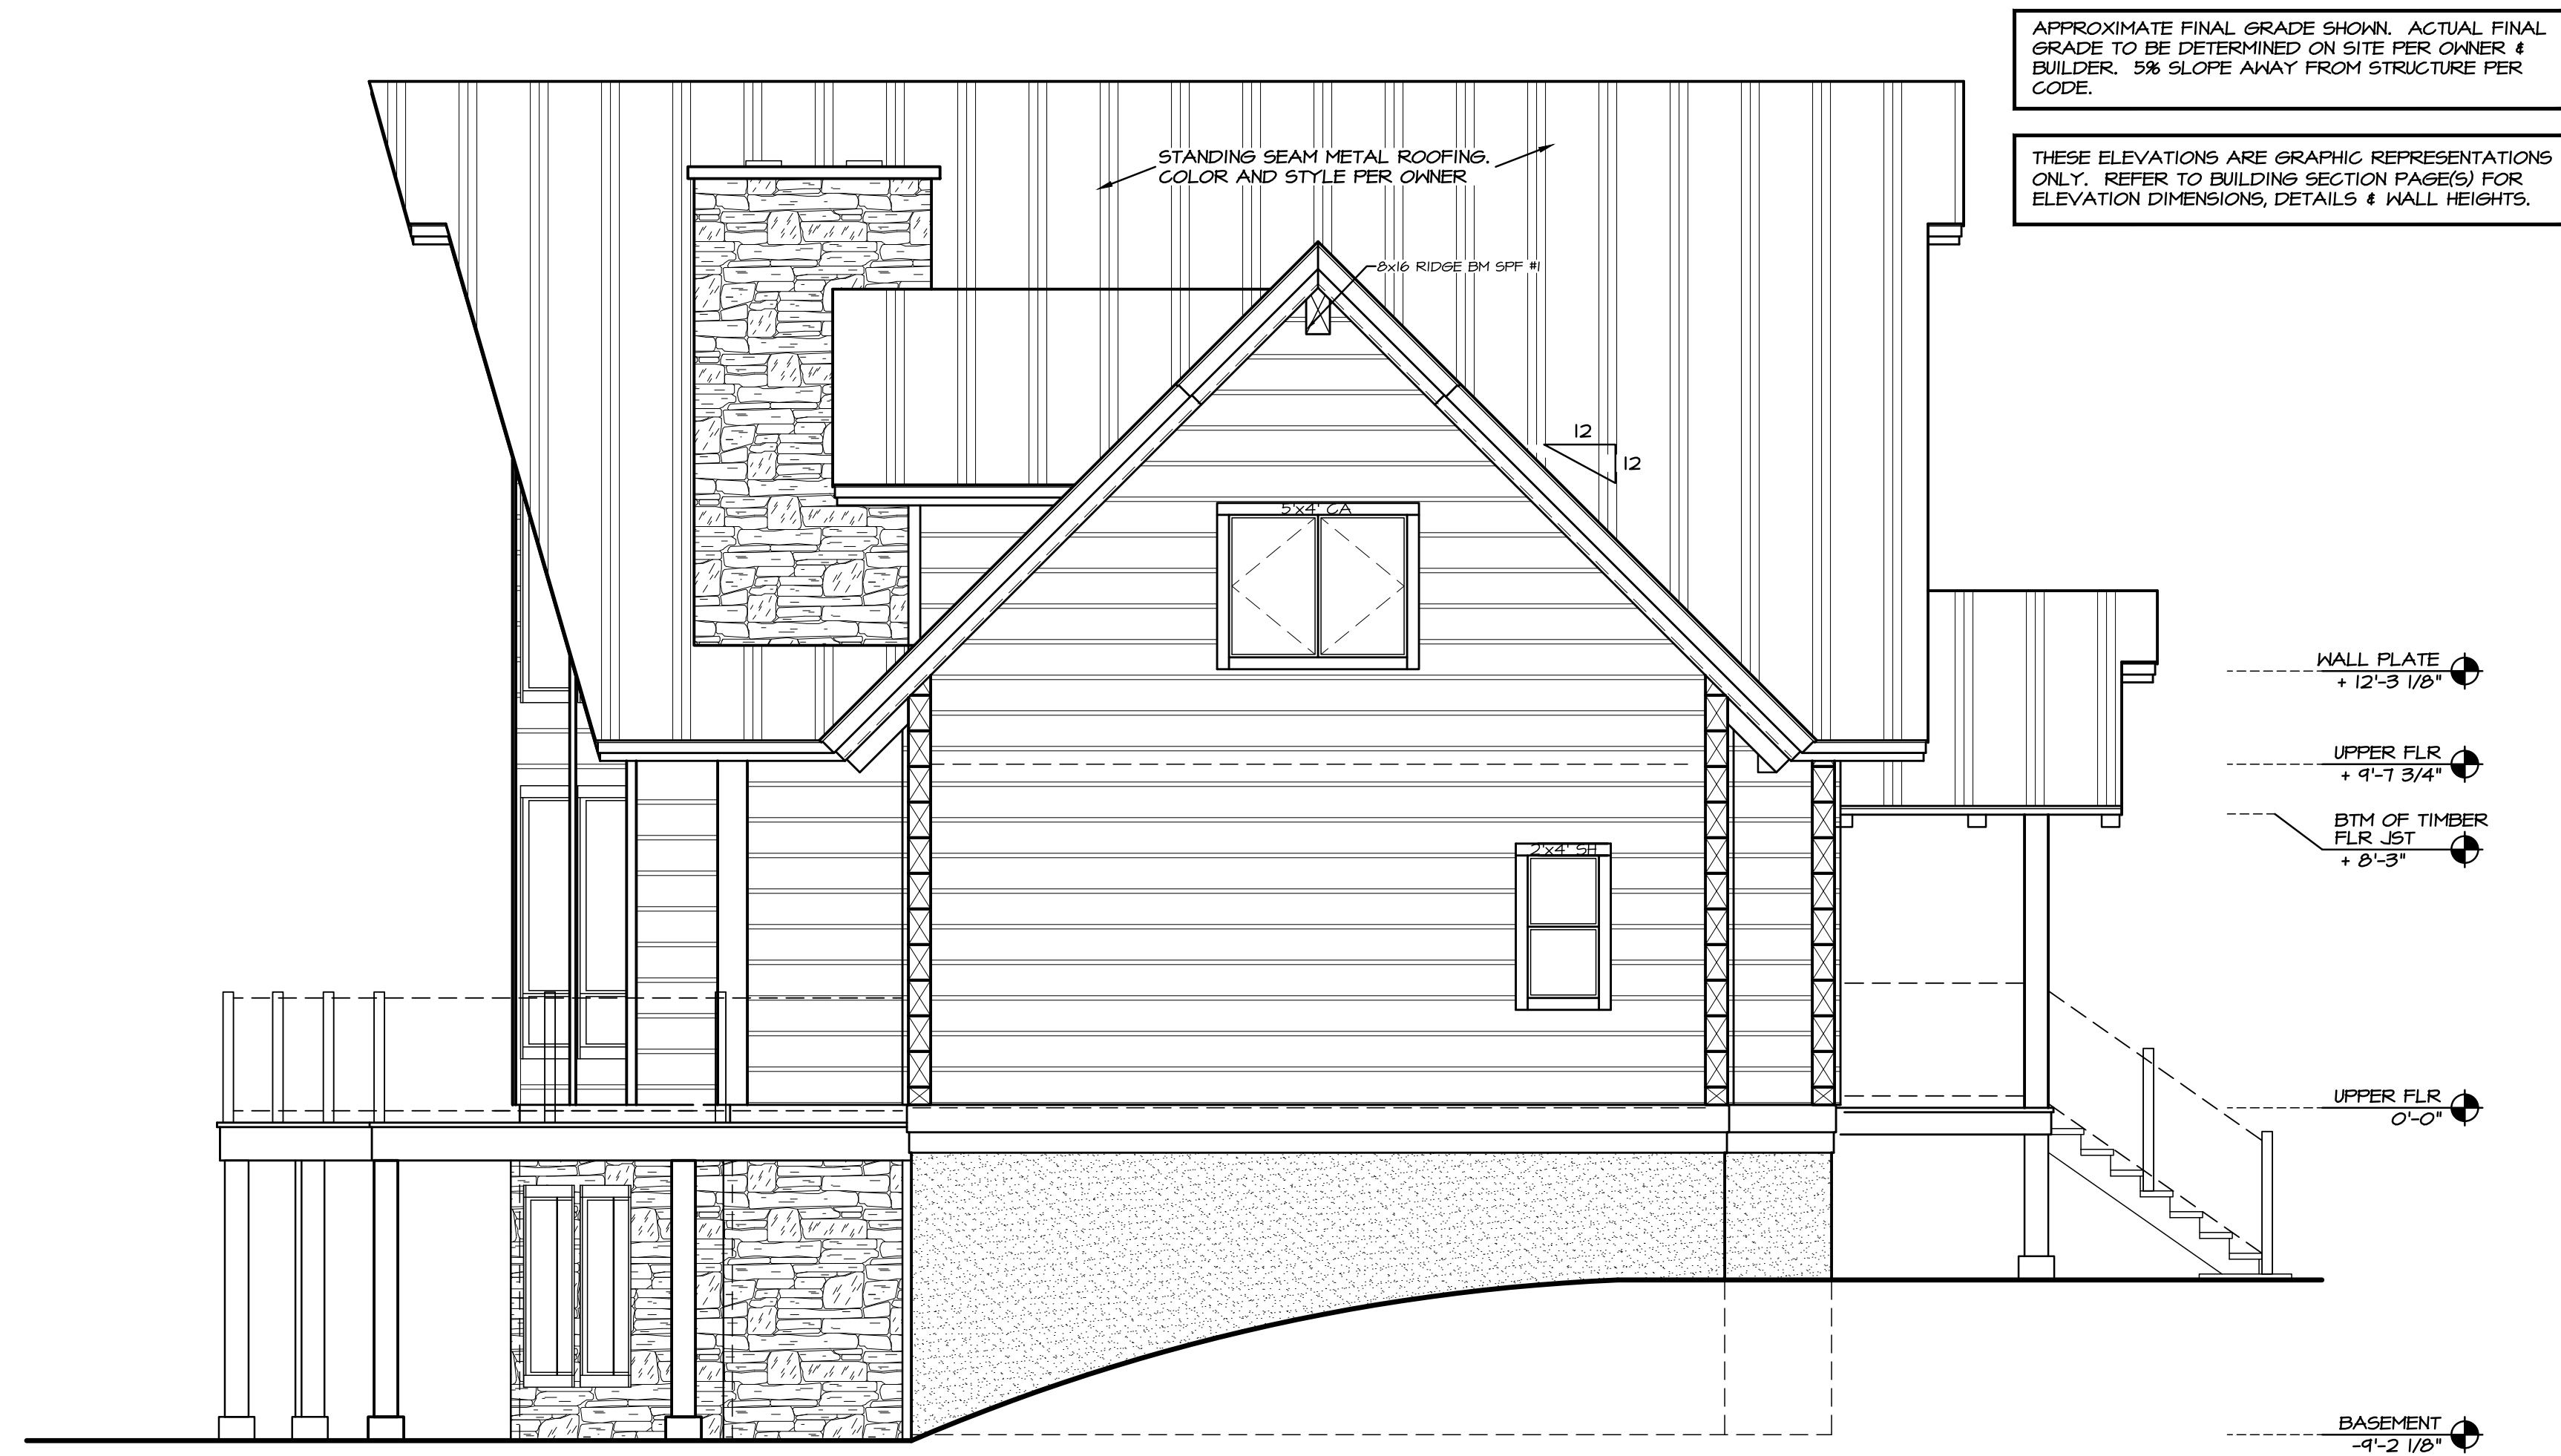

LEFT SIDE ELEVATION
SCALE: 1/4" = 1'-0"

The Getaway Cabin

CONTRACTOR NOTE:
THE SPECIFICATIONS, WITHIN THIS PLAN SET ARE
ACCURATE AS OF THE MOST RECENT DATE IN THE
TITLE BLOCK. HOWEVER IT IS THE CONTRACTORS
RESPONSIBILITY TO CONFIRM AND VERIFY ALL
MEASUREMENTS & SPECIFICATIONS.