




SQUARE FOOTAGE:	
MAIN FLOOR:	1116 SQ. FT.
UPPER FLOOR:	456 SQ. FT.
BASEMENT:	625 SQ. FT.
TOTAL:	2241 SQ. FT.
PORCHS:	337 SQ. FT.
TOTAL UNDER ROOF :	2836 SQ. FT.
DECK:	338 SQ. FT.

CONTRACTOR NOTE:
 THE SPECIFICATIONS, WITHIN THIS PLAN SET ARE ACCURATE AS OF THE MOST RECENT DATE IN THE TITLE BLOCK. HOWEVER IT IS THE CONTRACTORS RESPONSIBILITY TO CONFIRM AND VERIFY ALL MEASUREMENTS & SPECIFICATIONS.


ALL WINDOW OPENINGS, LOG TRUSSES, LOG RAFTERS, POSTS AND GABLE ENDS REQUIRE FIELD TRIMMING.

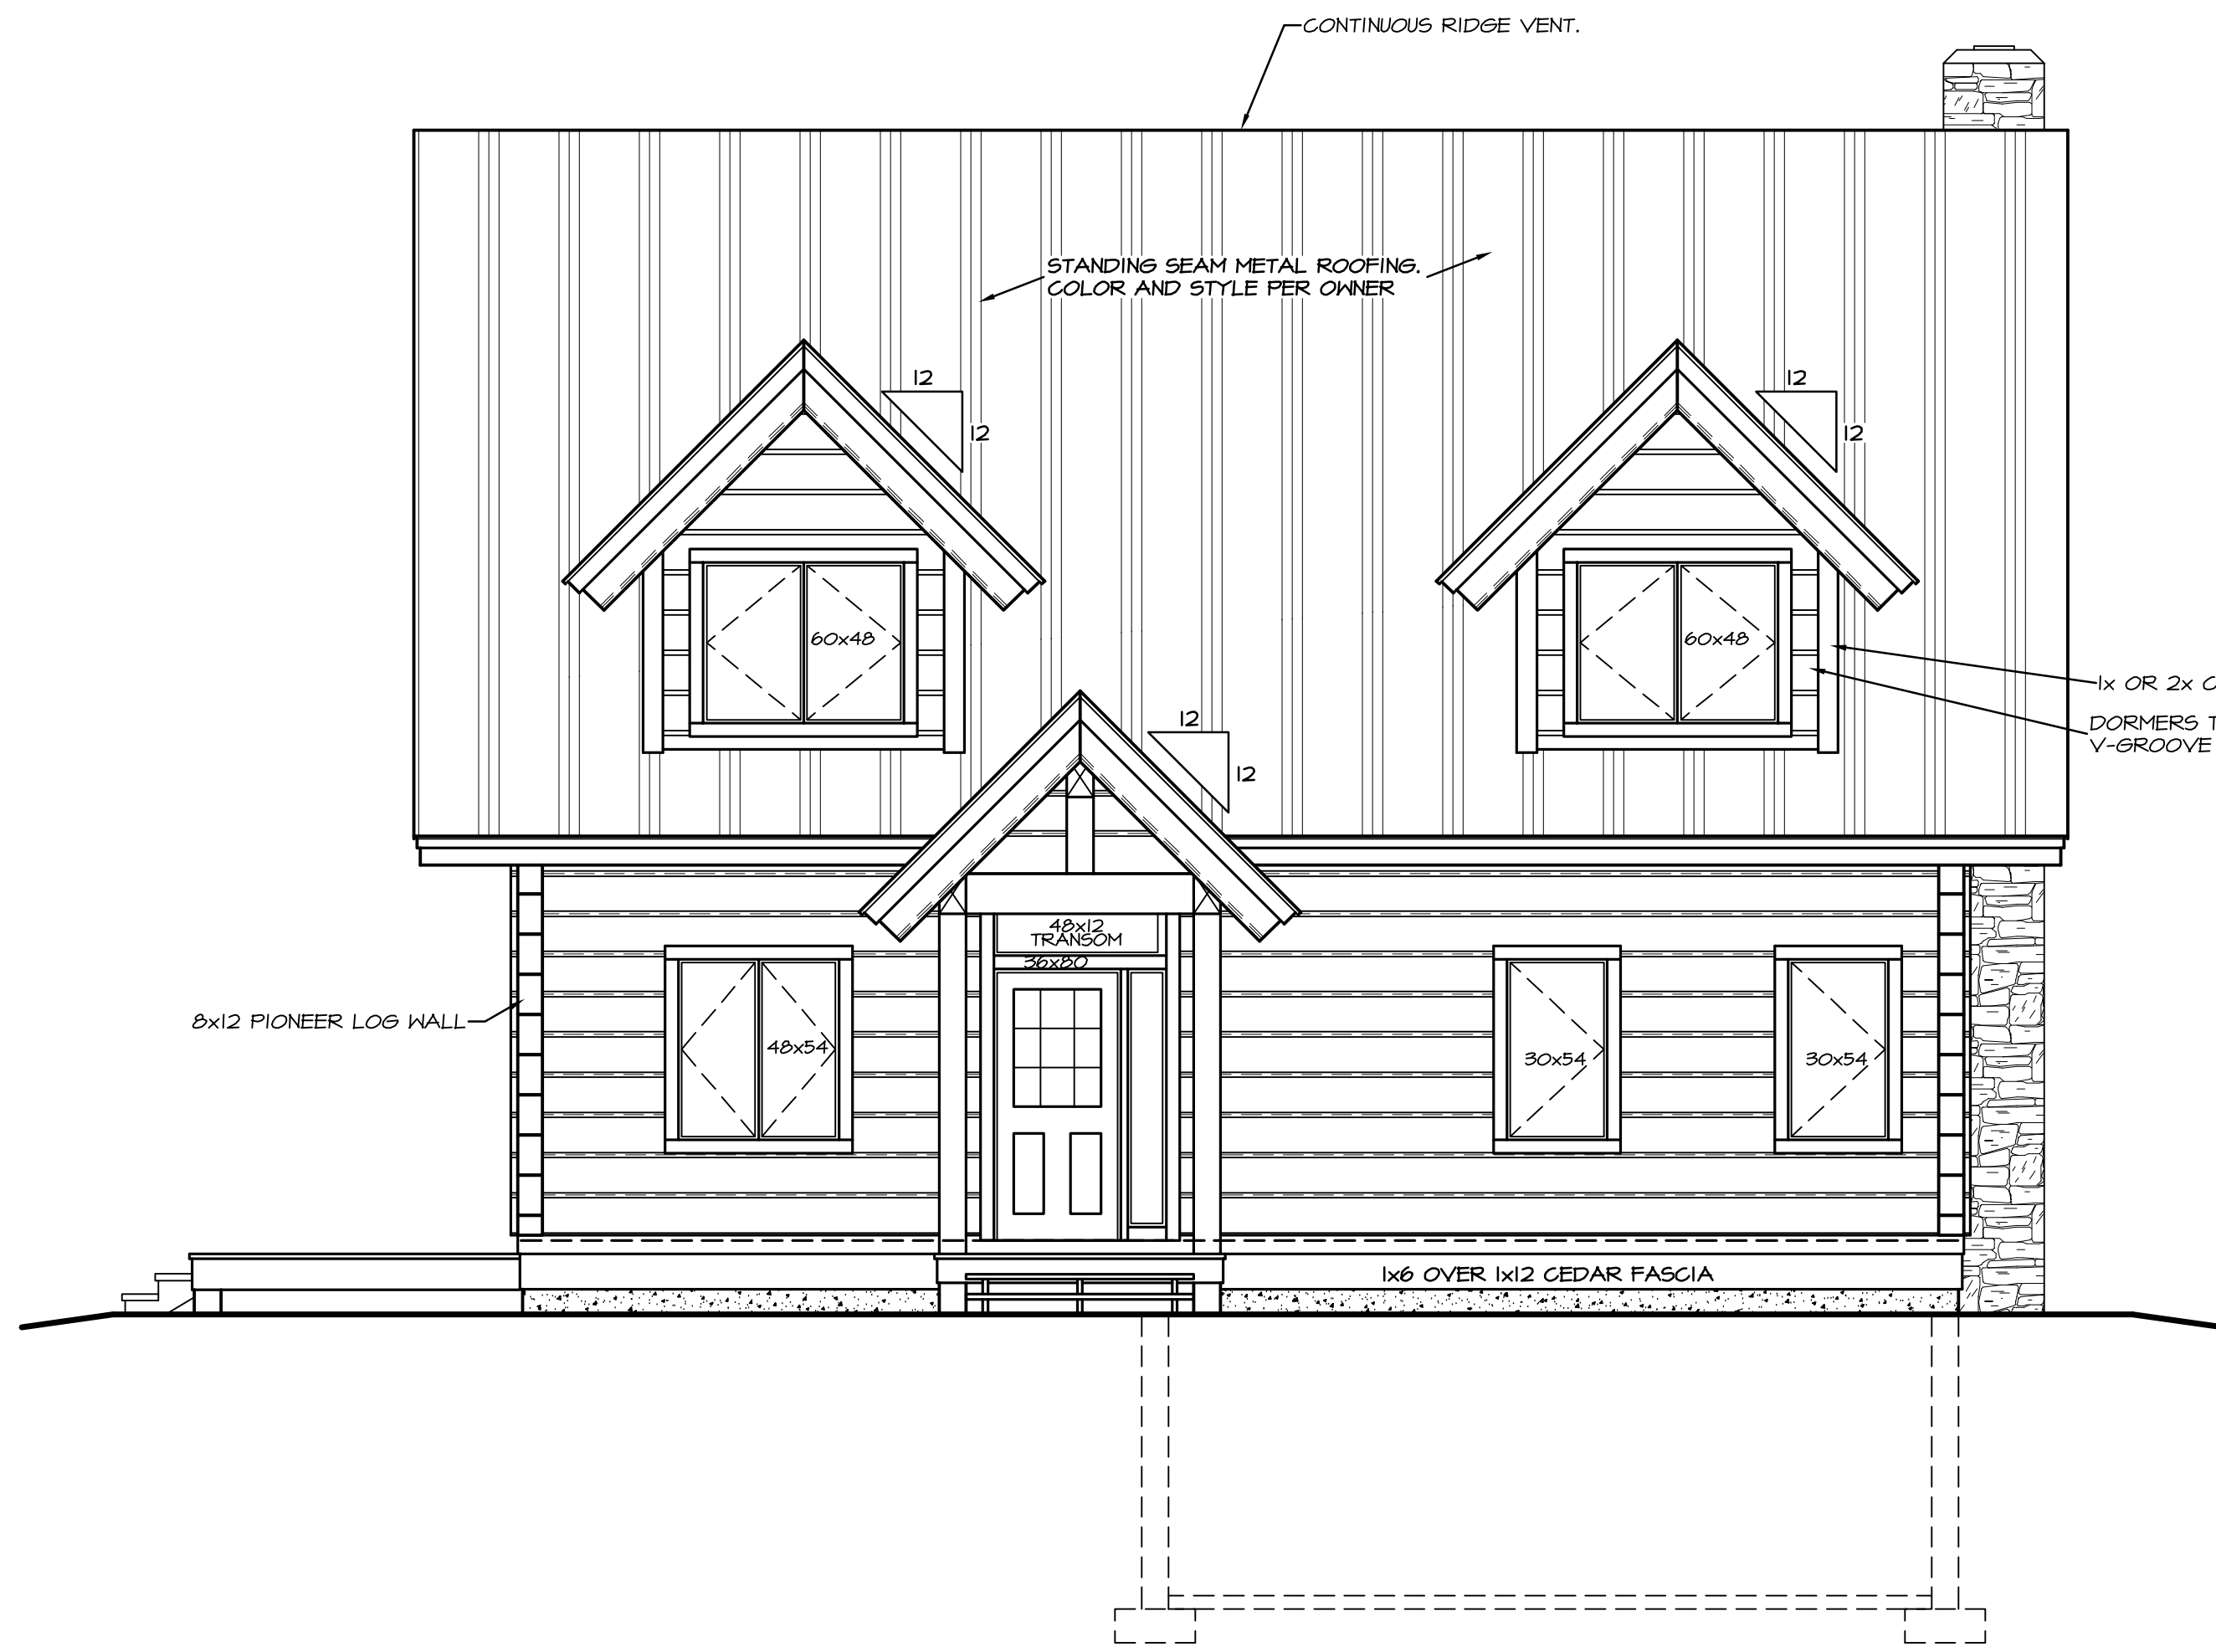



FRONT ELEVATION
 SCALE: 1/4" = 1'-0"

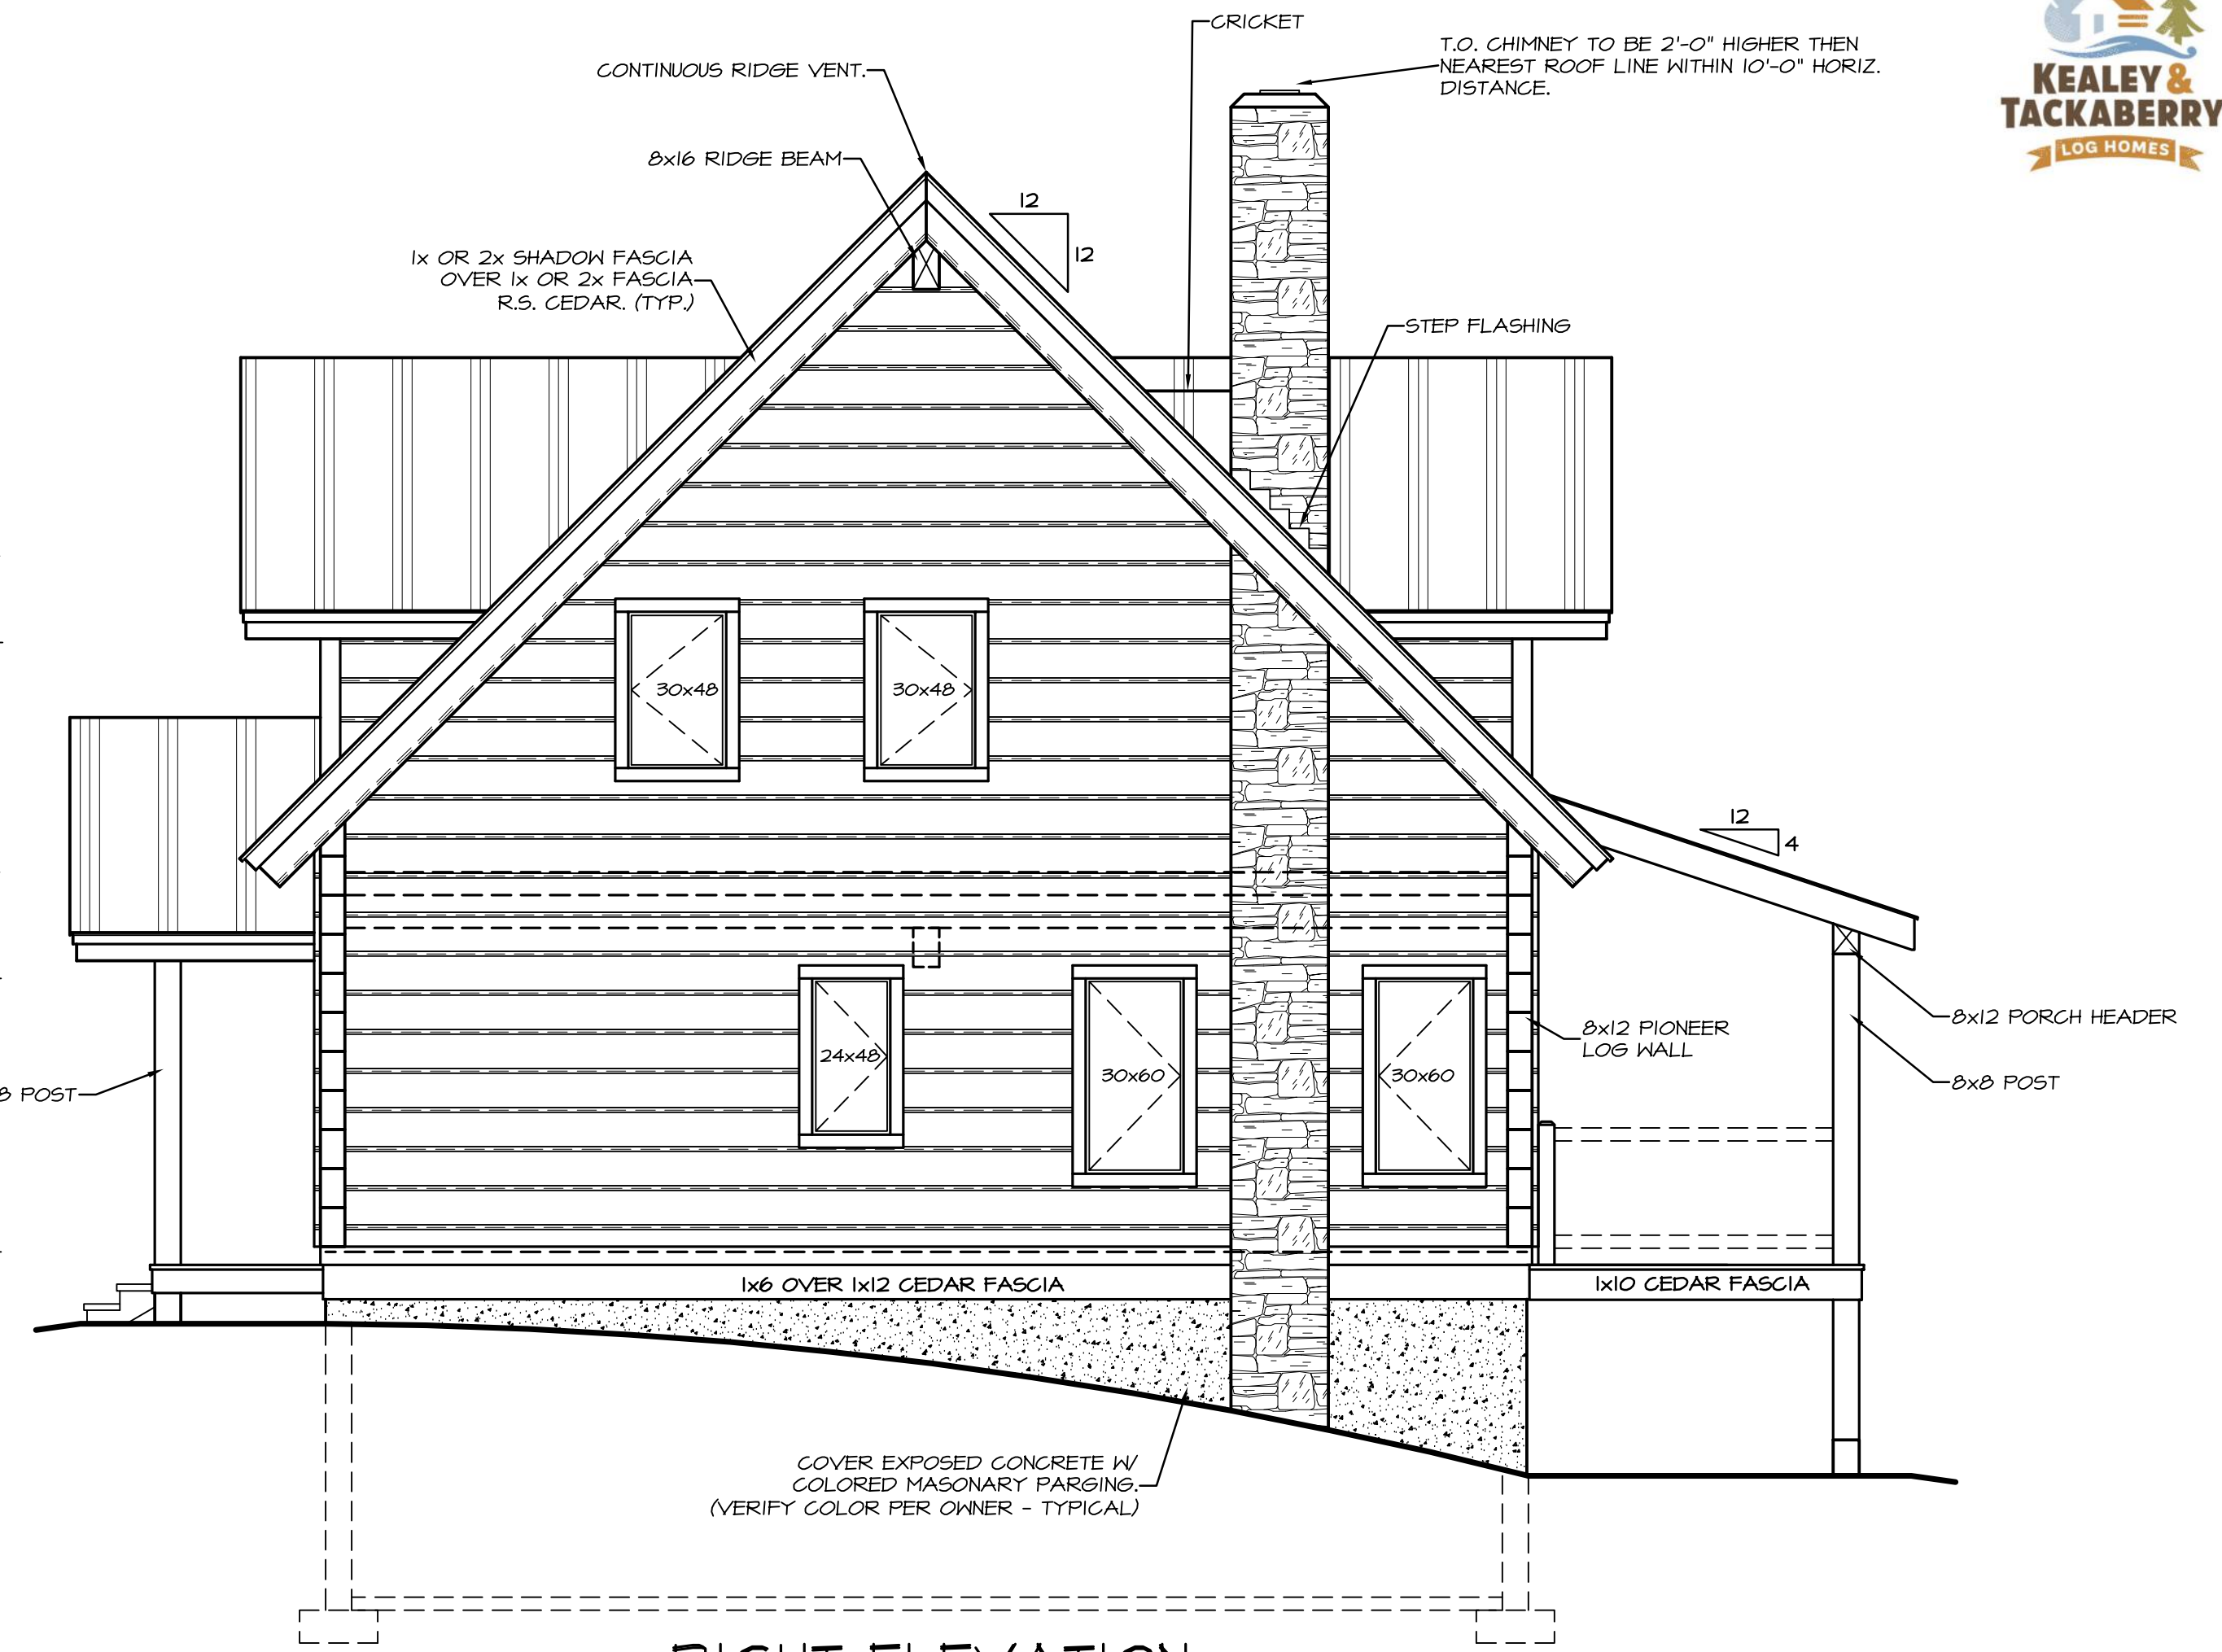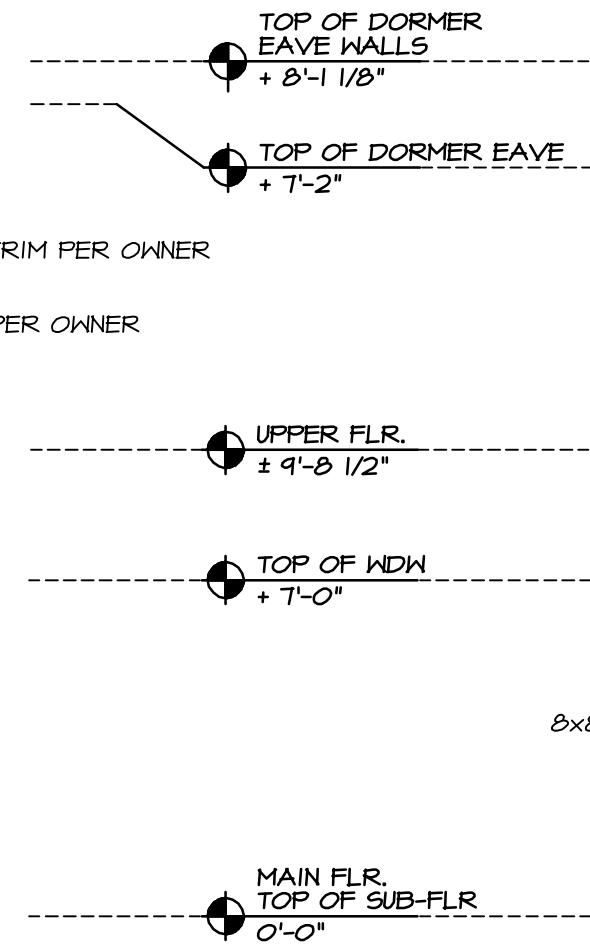

RIGHT ELEVATION
 SCALE: 1/4" = 1'-0"

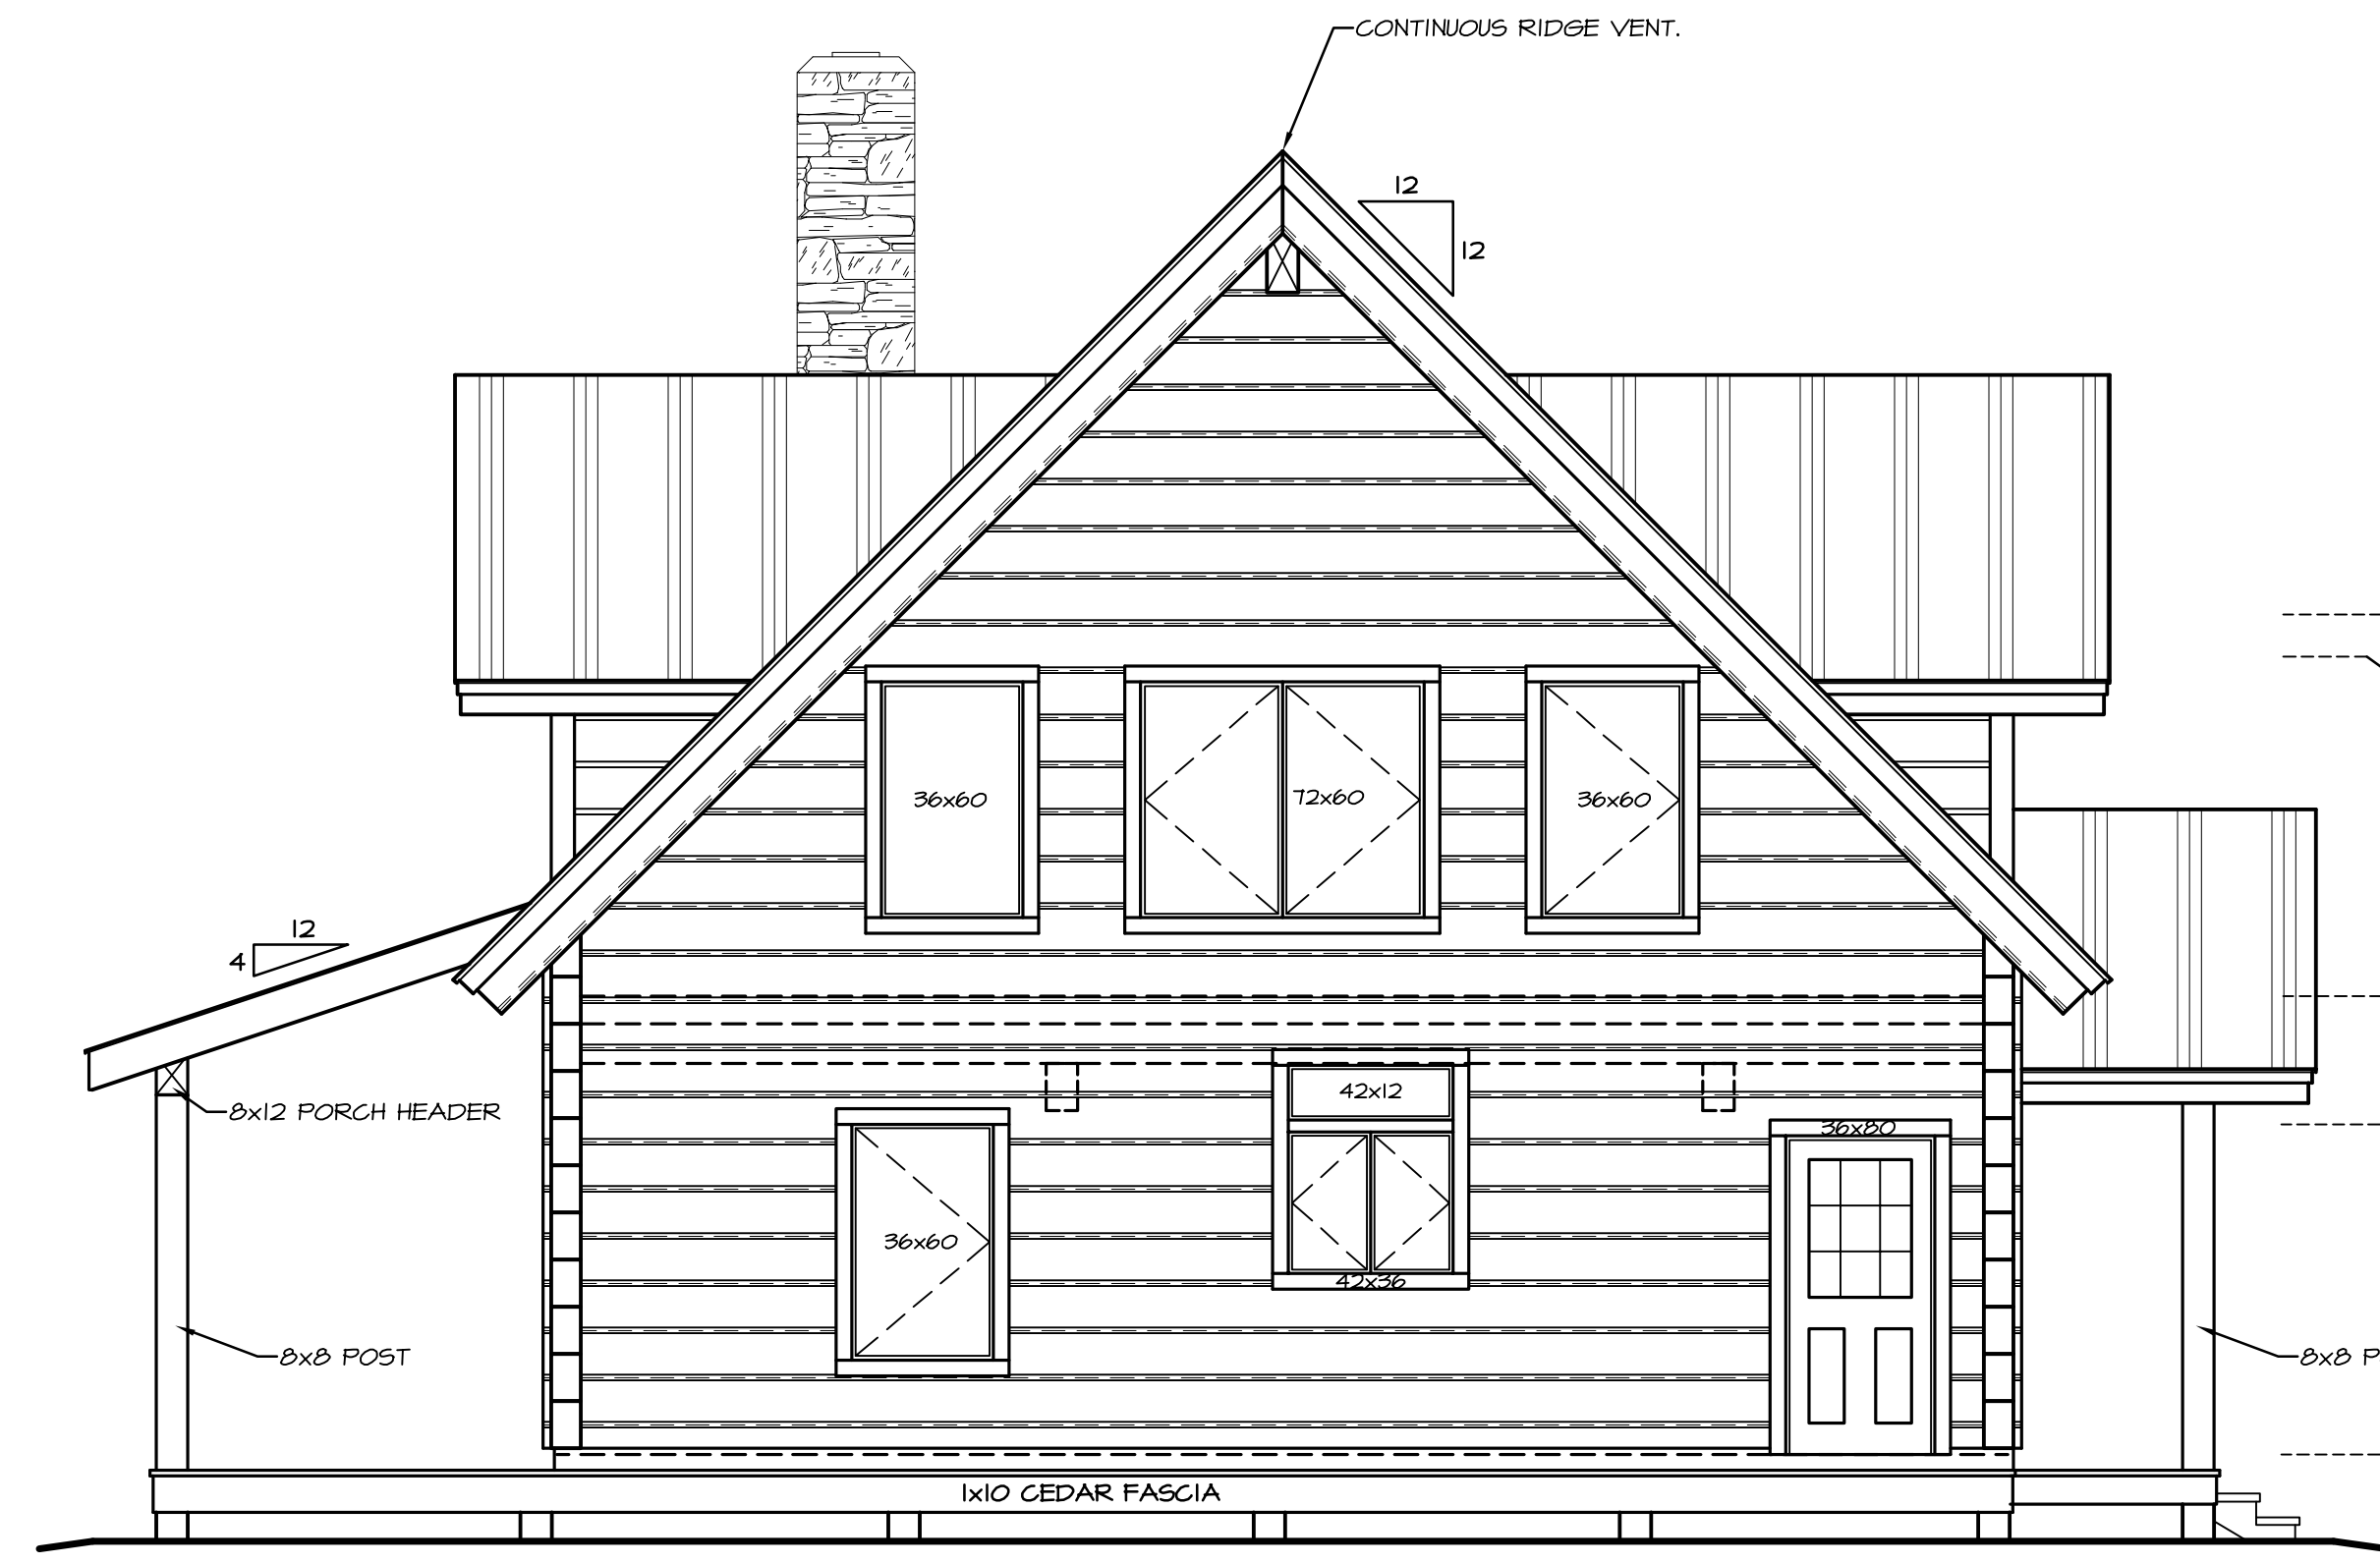

LEFT ELEVATION
 SCALE: 1/4" = 1'-0"

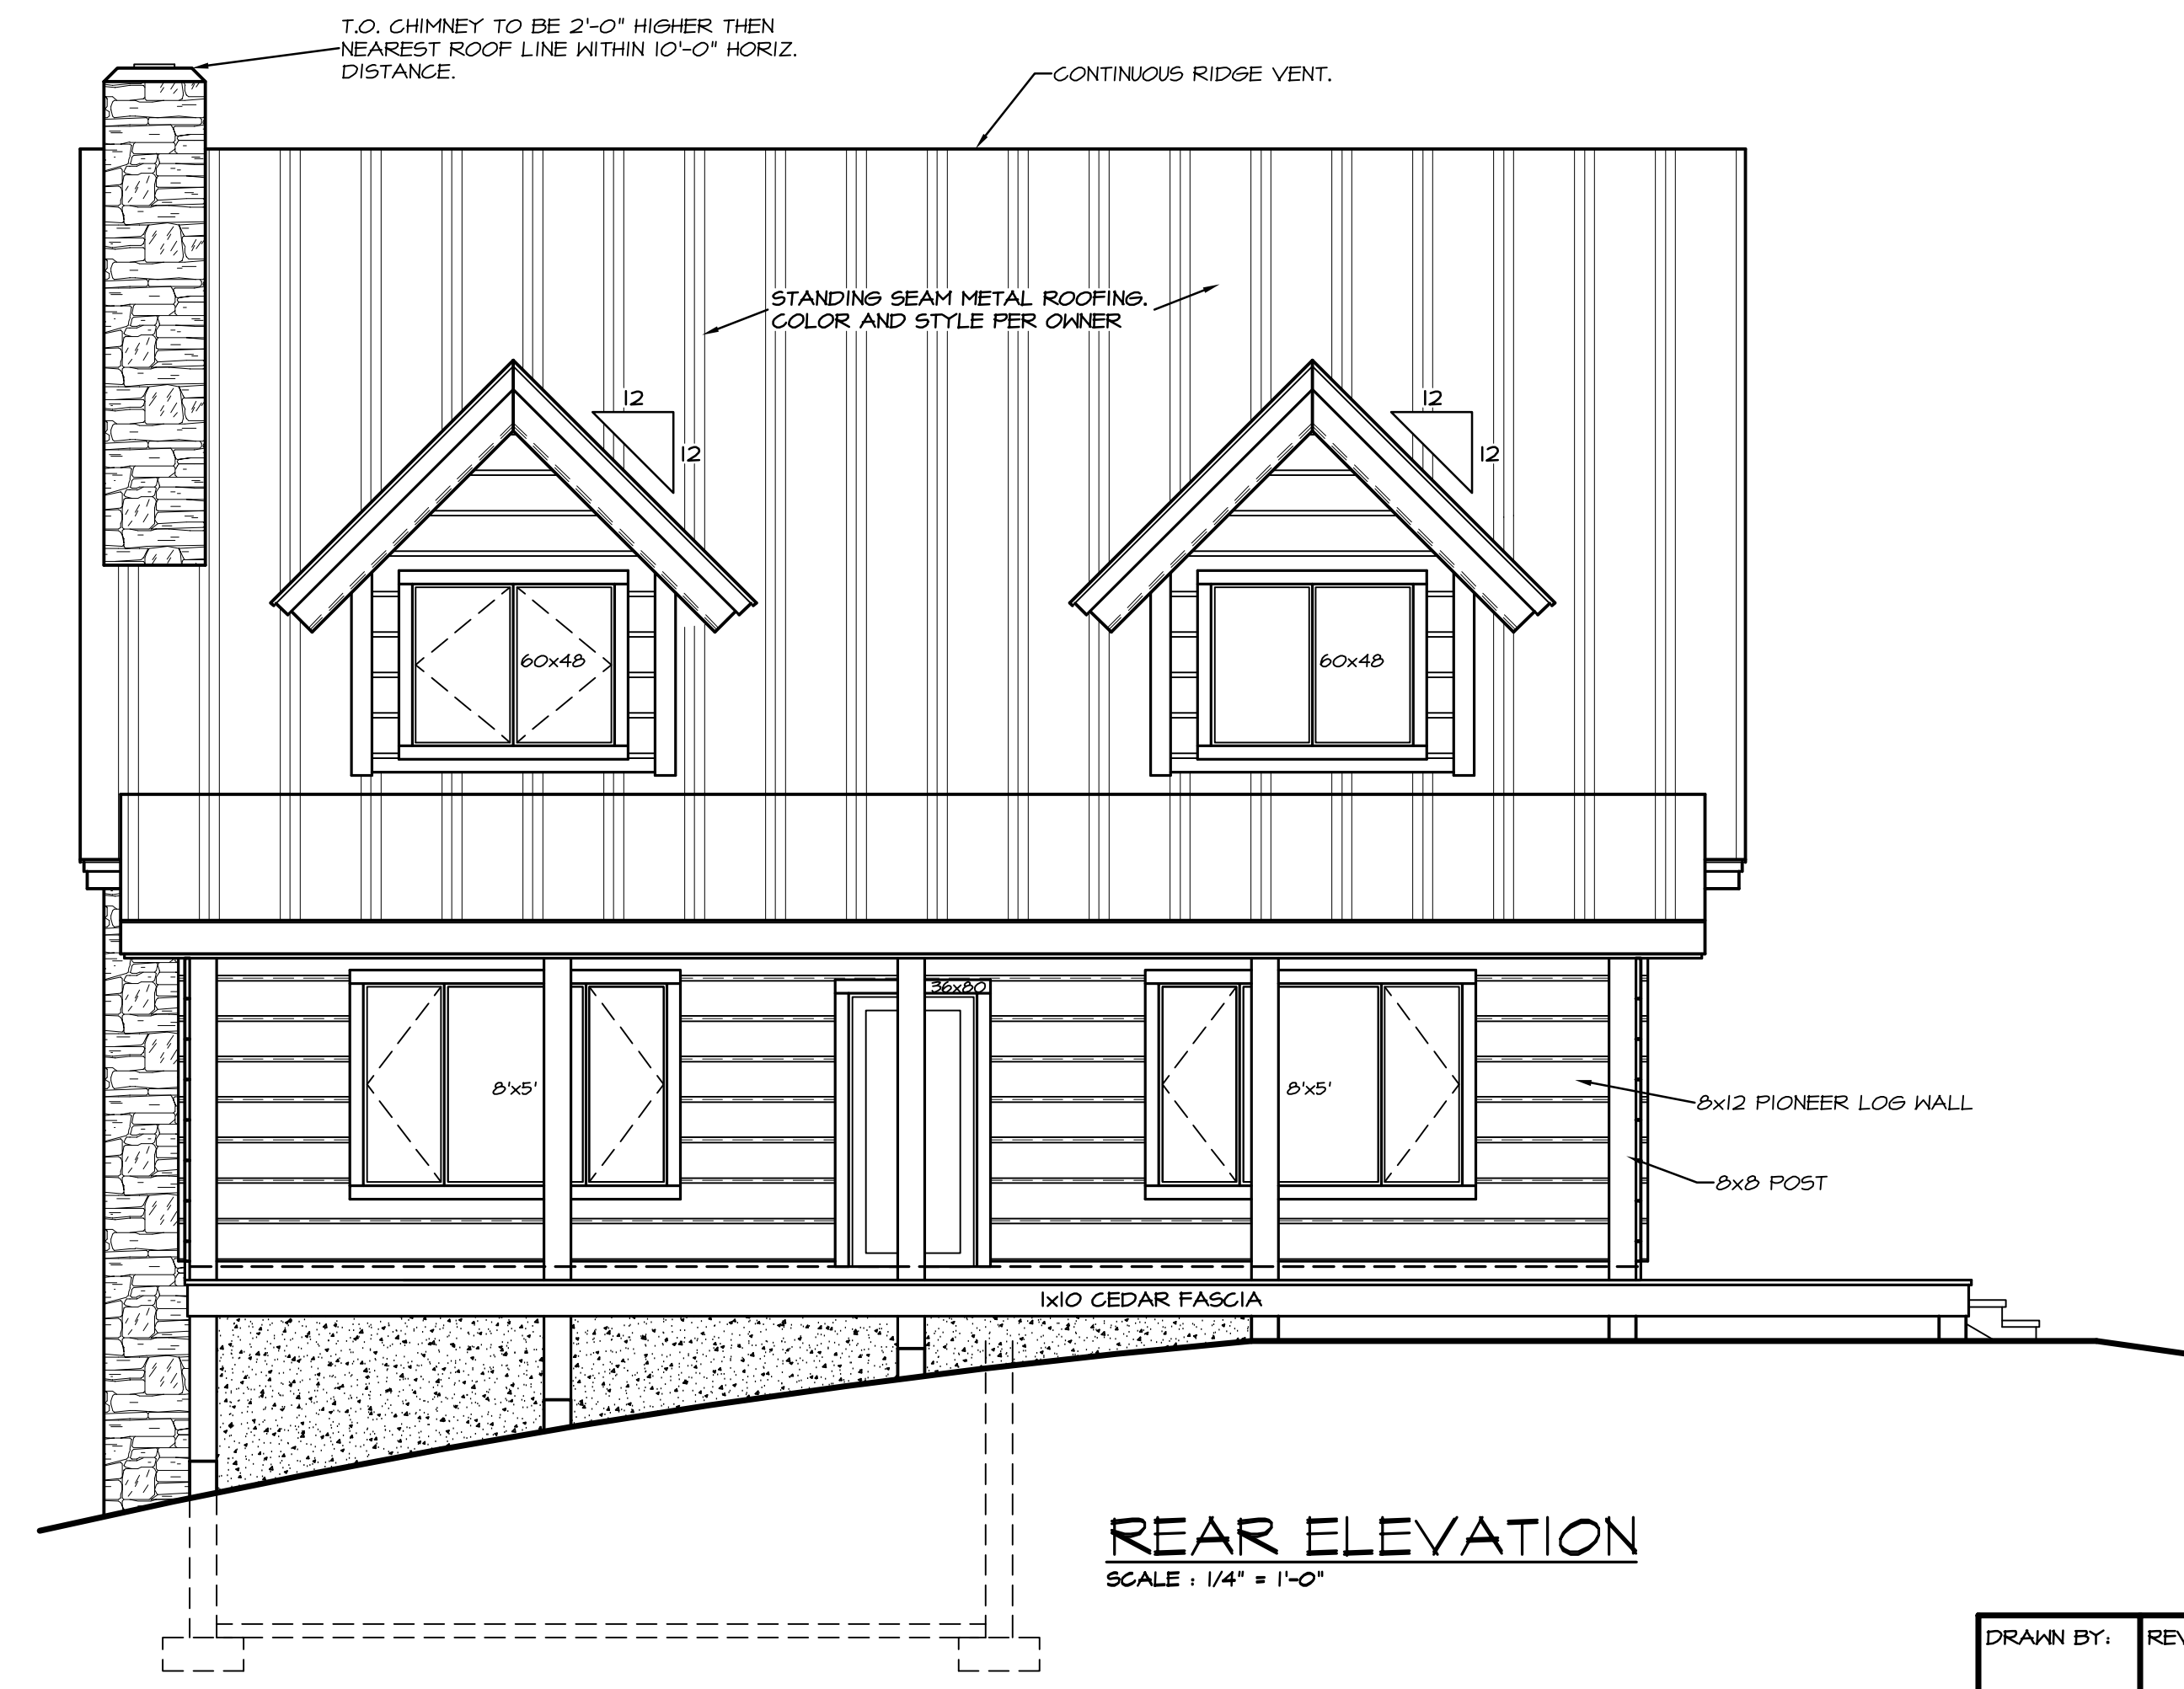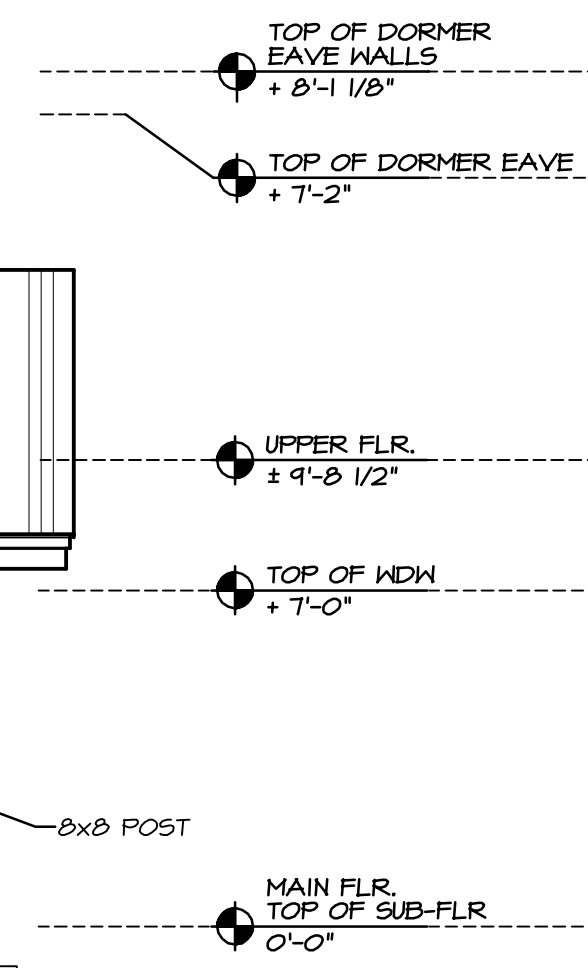

REAR ELEVATION
 SCALE: 1/4" = 1'-0"

CONTRACTOR NOTE:
 THE SPECIFICATIONS, WITHIN THIS PLAN SET ARE
 ACCURATE AS OF THE MOST RECENT DATE IN THE
 TITLE BLOCK. HOWEVER IT IS THE CONTRACTORS
 RESPONSIBILITY TO CONFIRM AND VERIFY ALL
 MEASUREMENTS & SPECIFICATIONS.